



1 FIRST FLOOR PLAN
SCALE: 1/4"=1'-0"

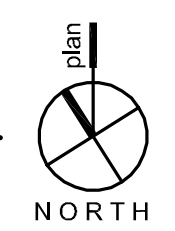

KEY NOTES


- 1 12" DEEP SHELVE AND CLOTHES ROD.
- 2 (6) 12" SHELVES.
- 3 PROVIDE FRAMING IN STORAGE ROOM FOR FUTURE ELEVATOR STORAGE.
- 4 HANDRAIL AT 36" ABOVE STAIR TREAD NOSING.

WINDOW SCHEDULE

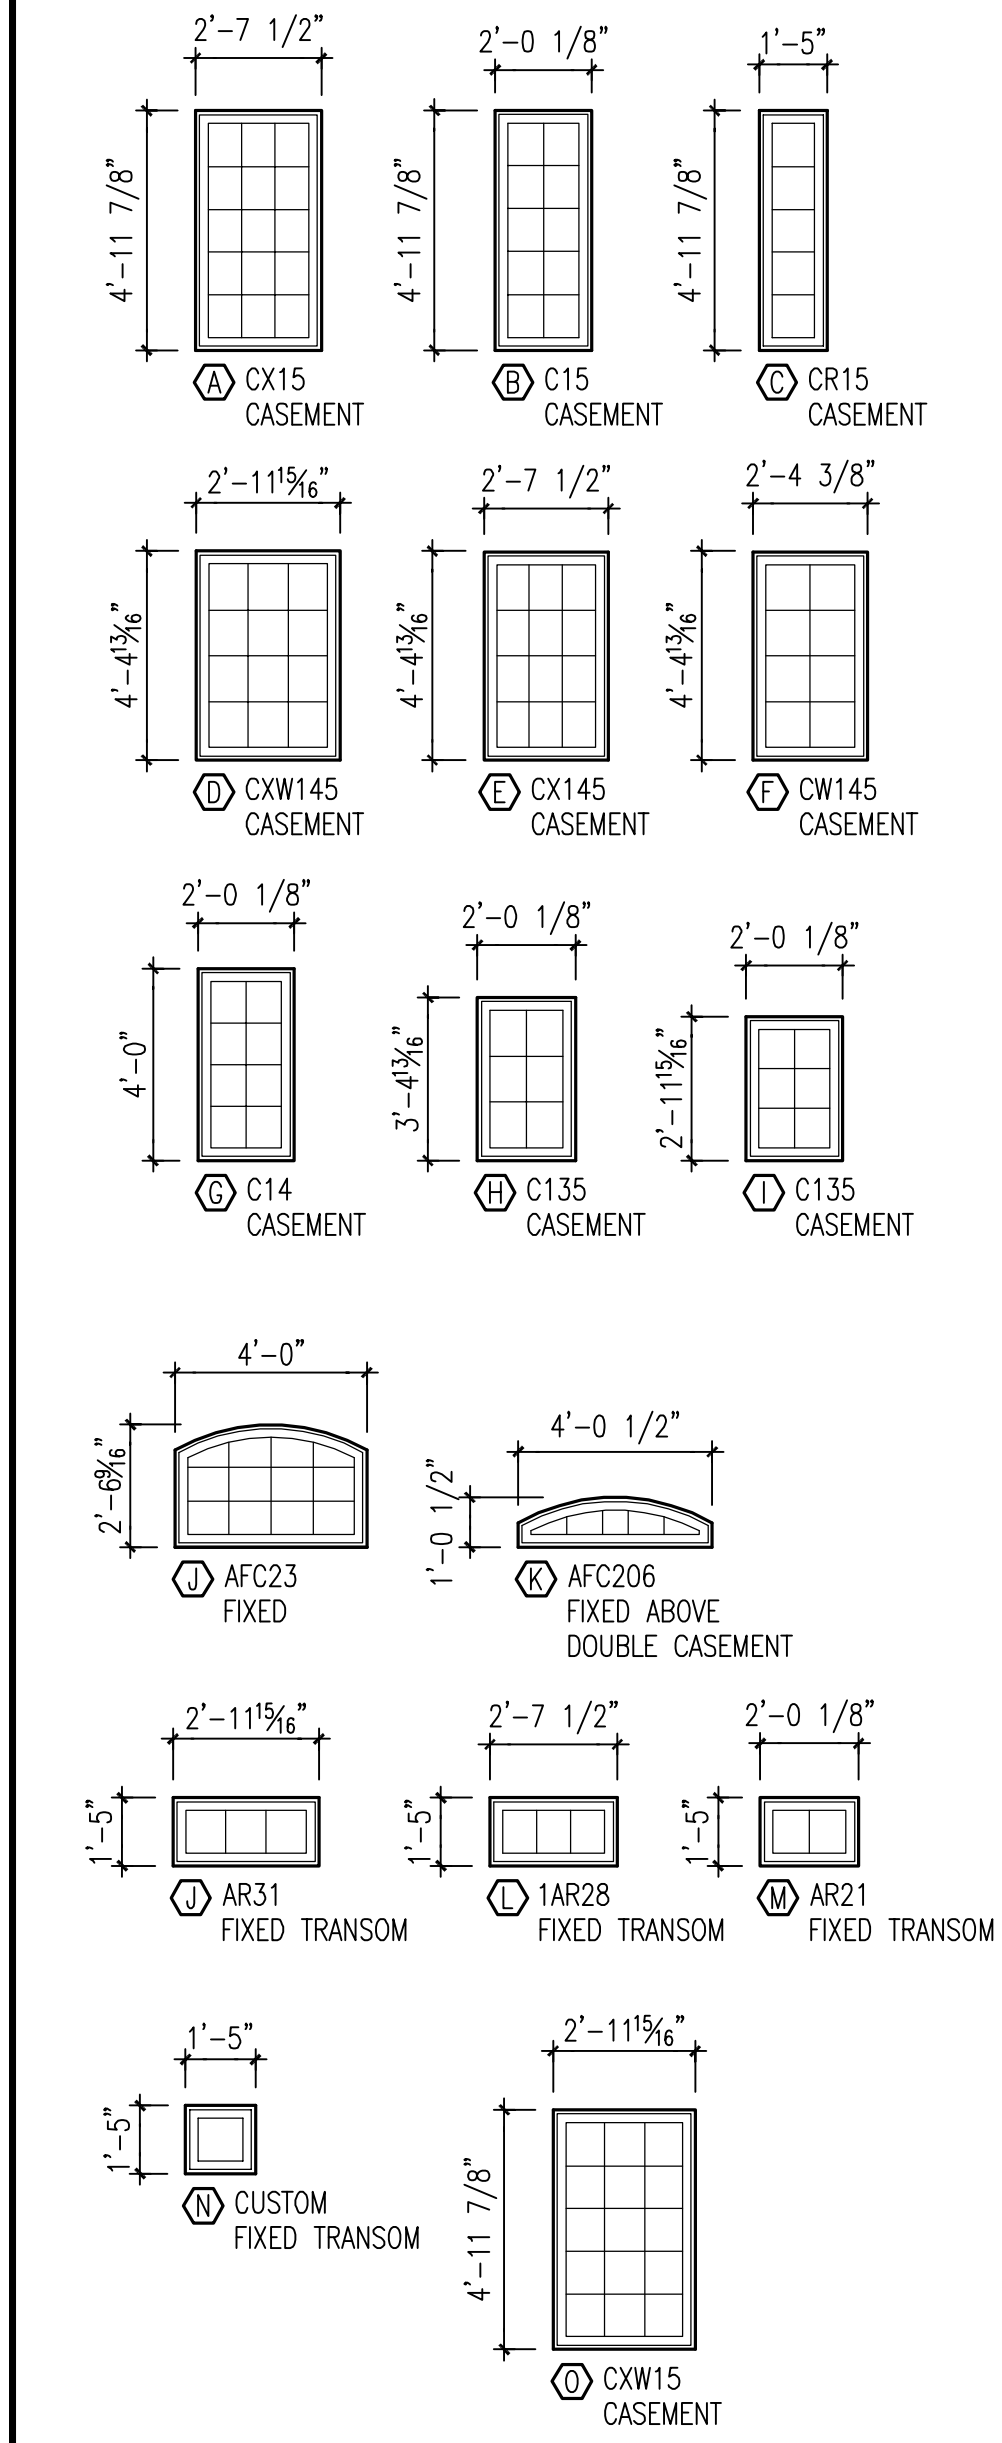

WINDOW MODEL NUMBERS REFER TO ANDERSEN WINDOWS 400 SERIES

DOOR SCHEDULE

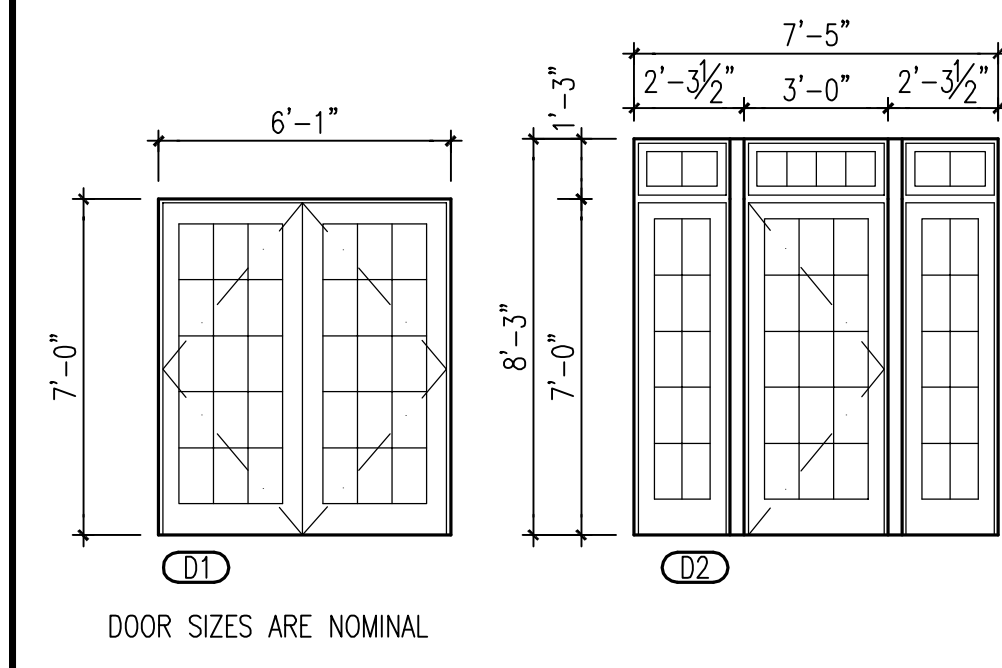

DOOR SIZES ARE NOMINAL


Residence

6600 Chesterfield Avenue
McLean, Virginia

NOVITSKE ARCHITECTS

201 North Fairfax Street • Suite 33
Alexandria VA 22314
703 535 7899 • 703 535 8840 fax

graphic scales

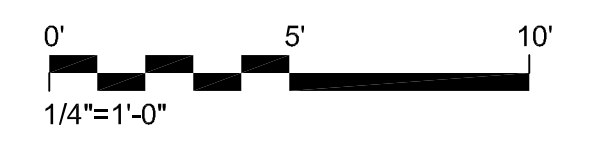

project: 23612
phase: Permit Set
date: 16 January 2017
revisions: 17 February 2017

**First Floor Plan,
Schedules, & Details**