





1 SOUTH ELEVATION
SCALE: 1/4"=1'-0"

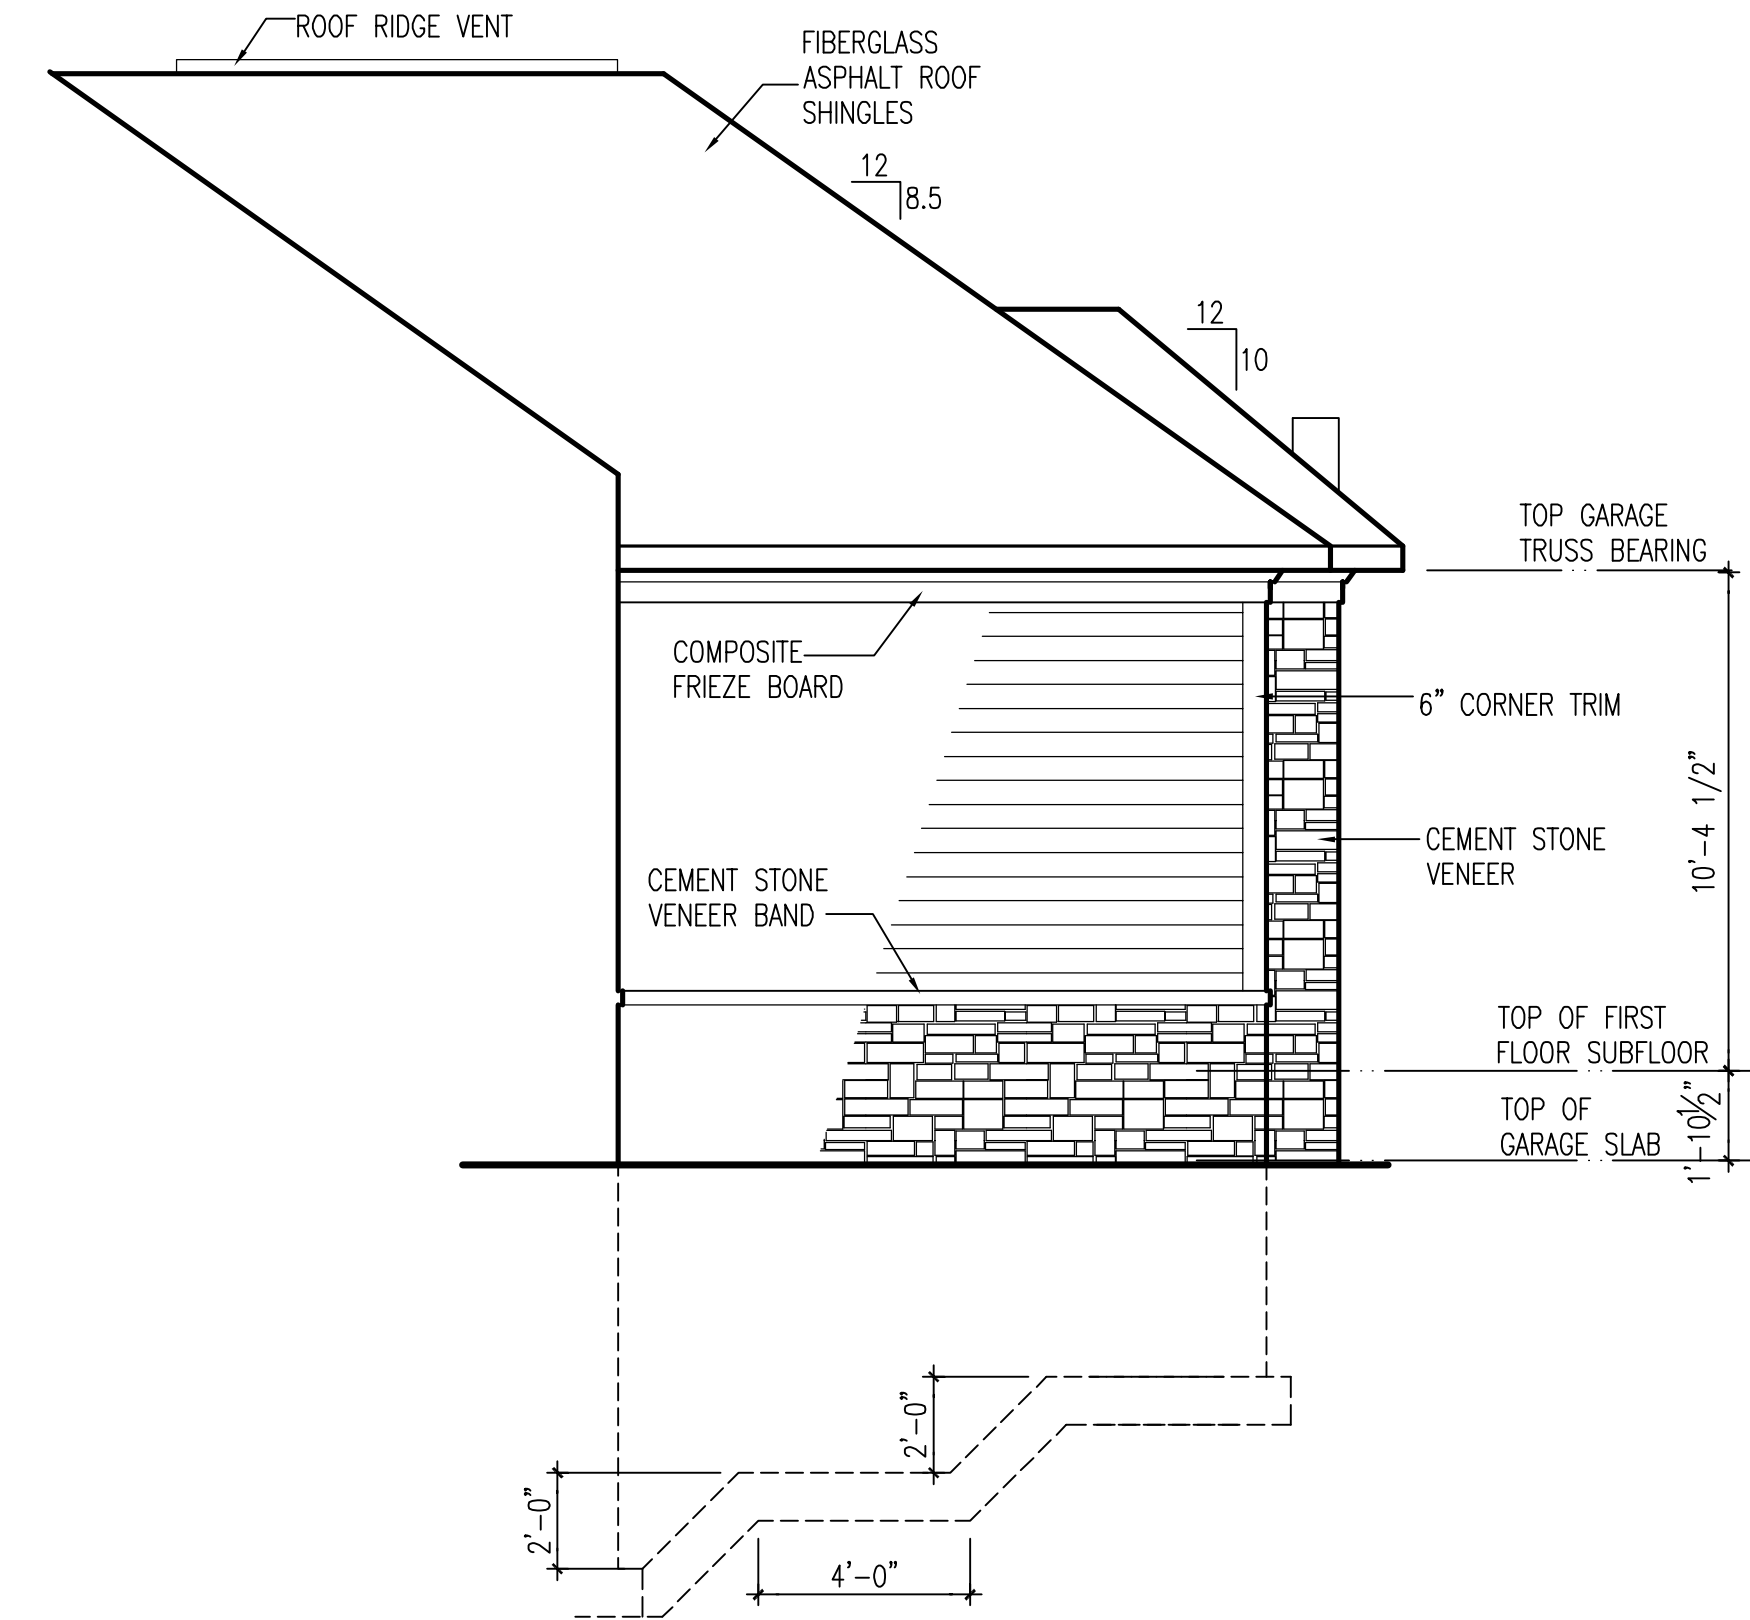


2 PARTIAL WEST ELEVATION
SCALE: 1/4"=1'-0"

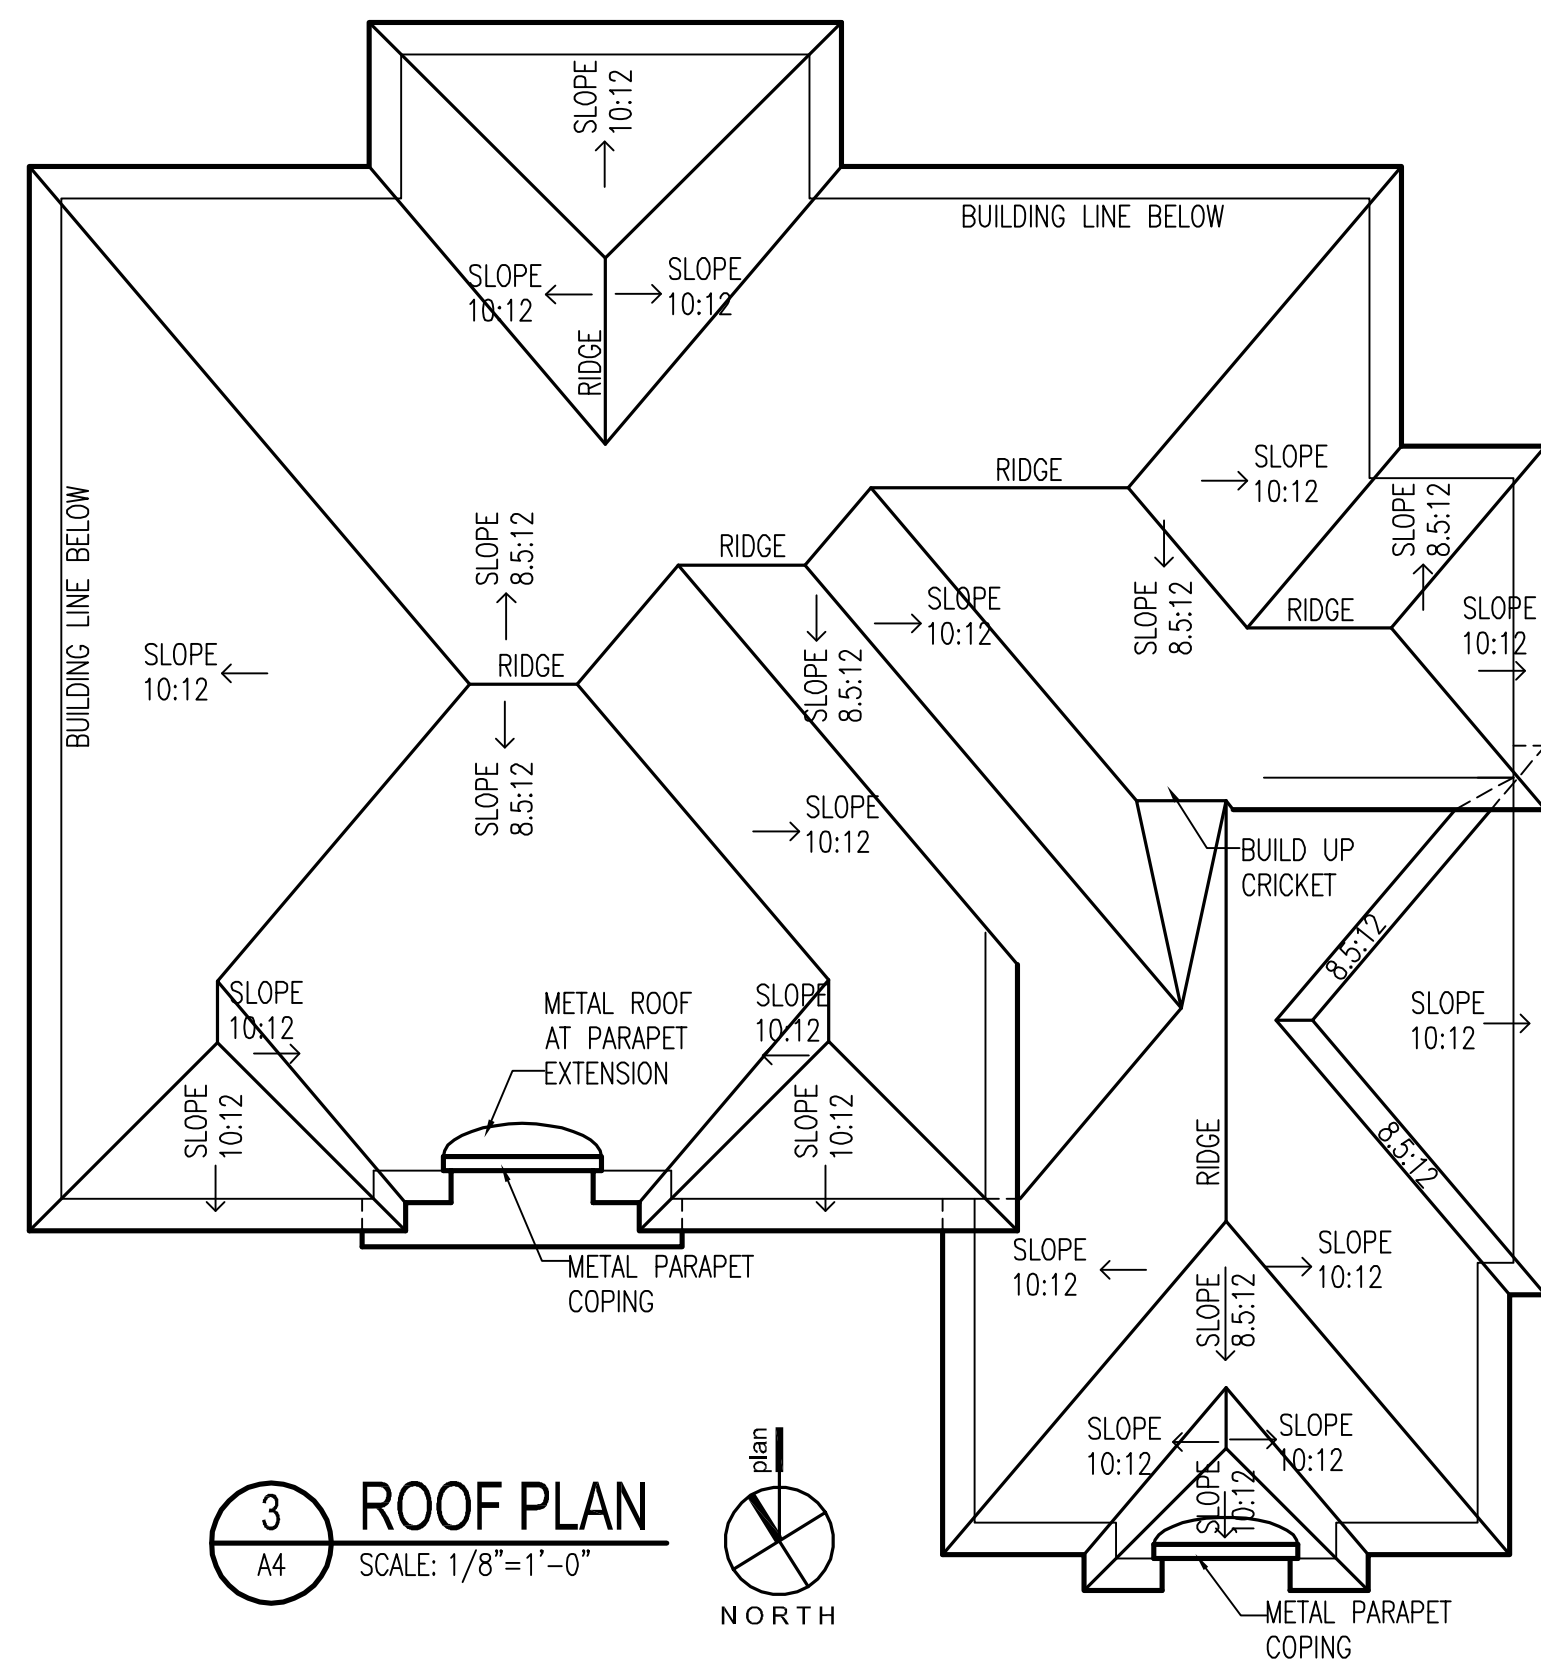

3 ROOF PLAN
SCALE: 1/8"=1'-0"

graphic scales

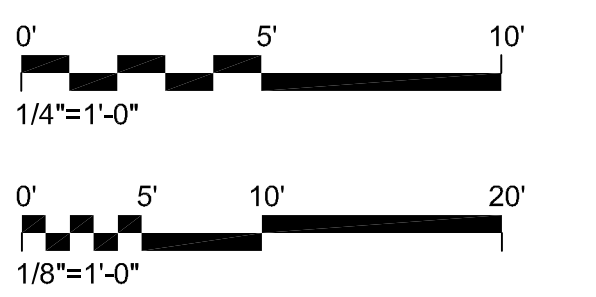

project: 23612
phase: Permit Set
date: 16 January 2017
revisions: 8 February 2017
17 February 2017

Exterior Elevations
& Roof Plan