



1 EAST ELEVATION
 A5 SCALE: 1/4"=1'-0"

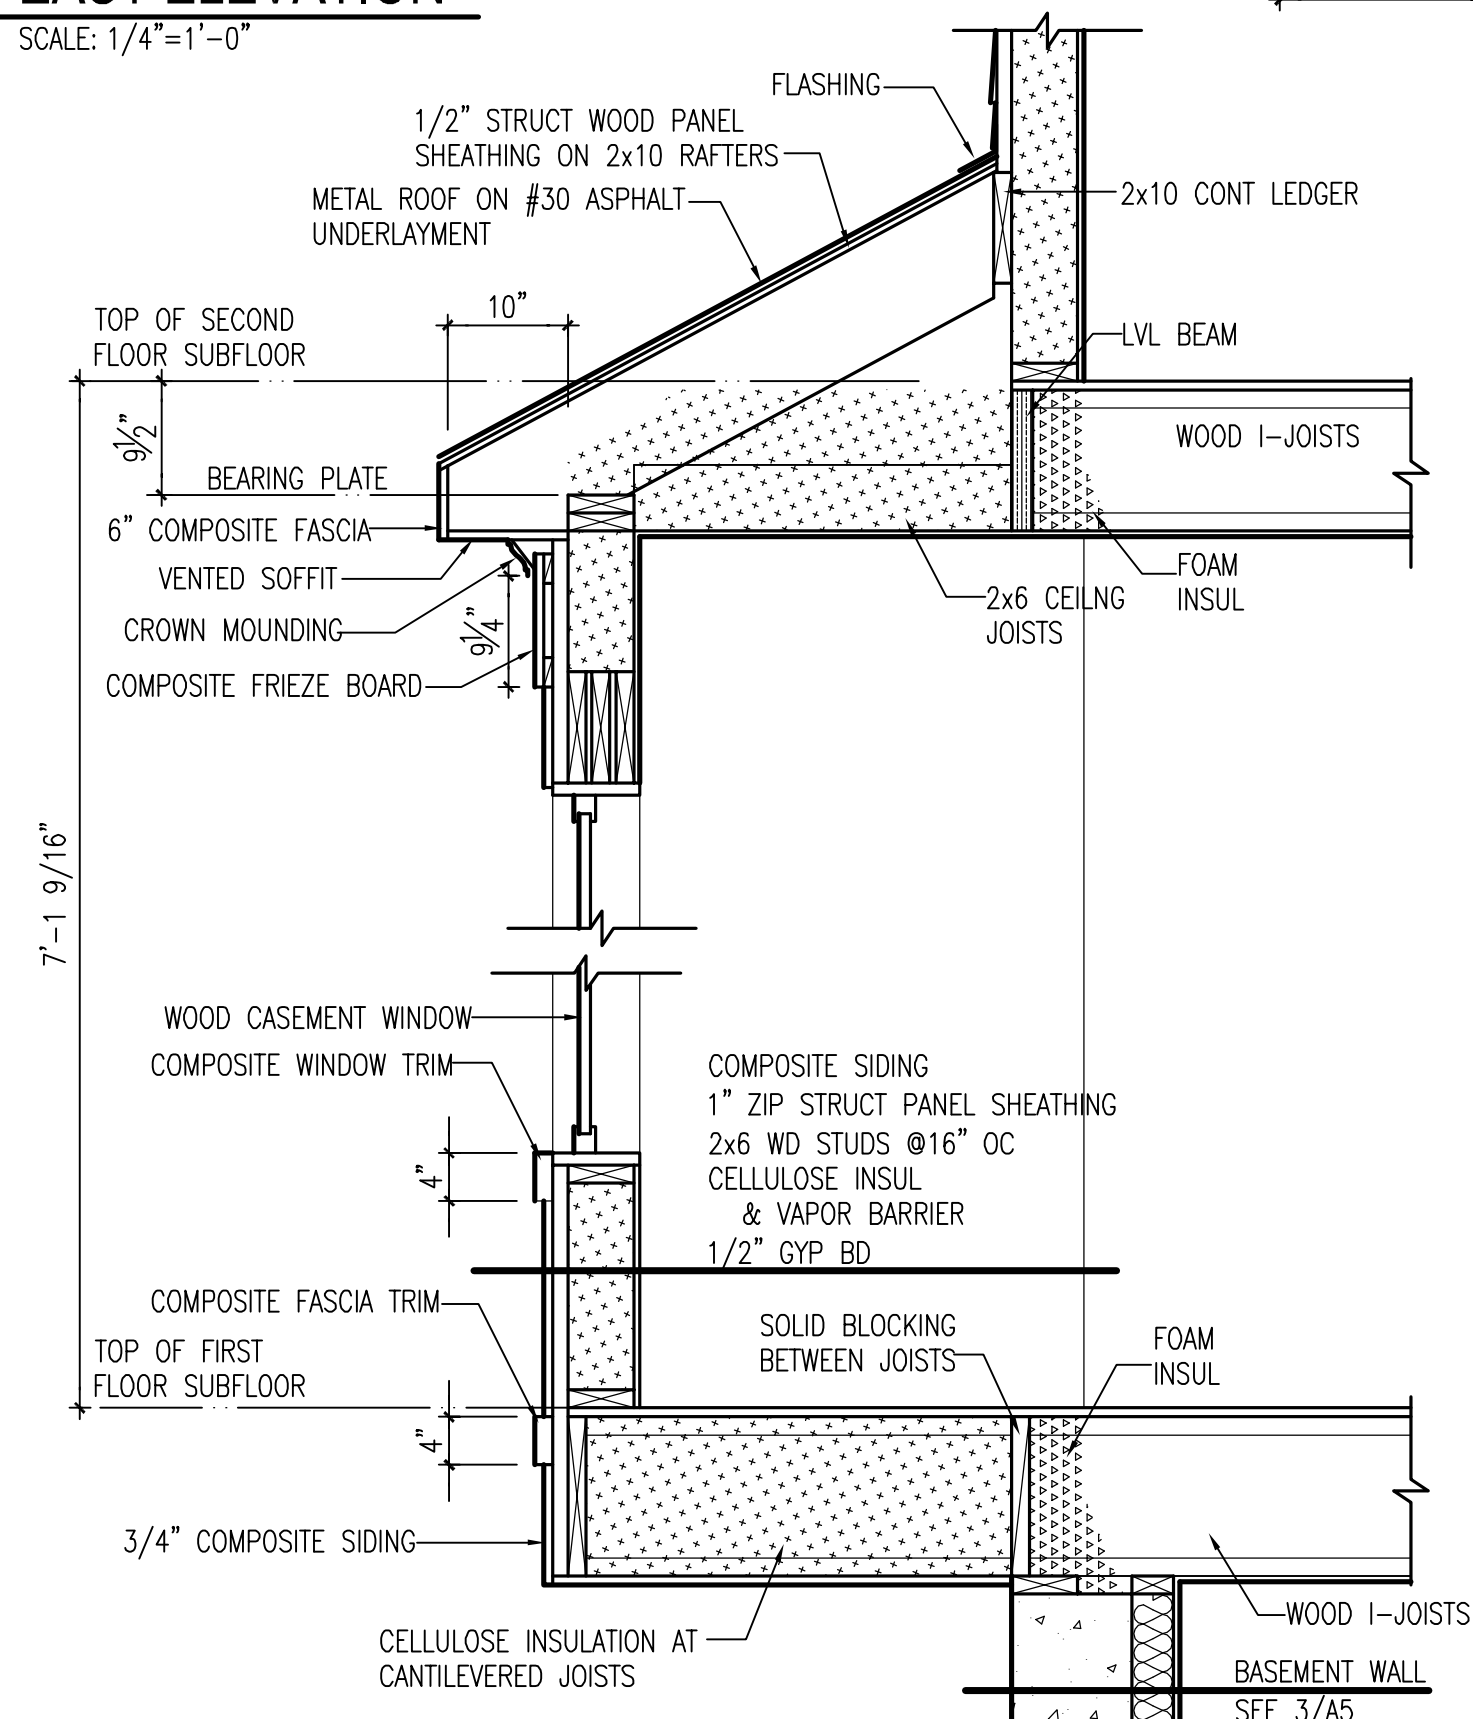

2 SECTION AT BAY
 A5 SCALE: 3/4"=1'-0"

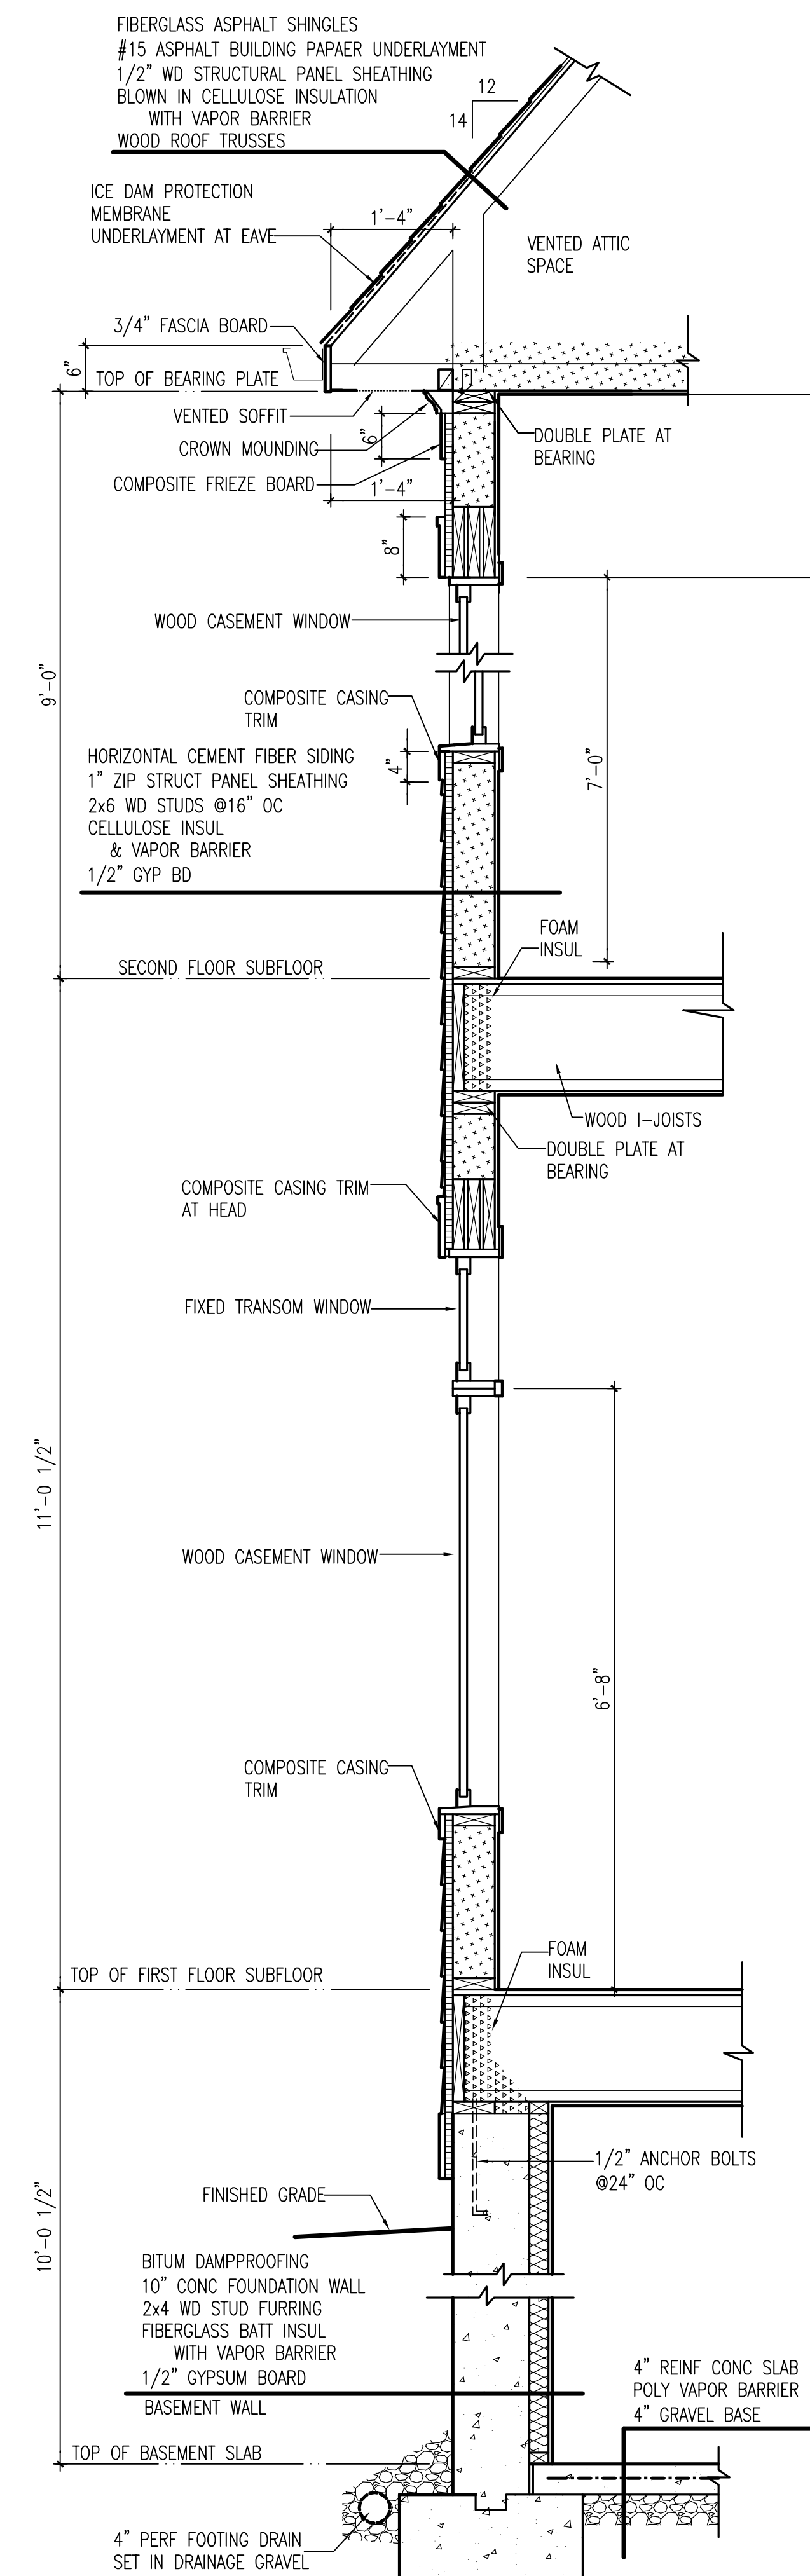

3 TYPICAL WALL SECTION
 A5 SCALE: 3/4"=1'-0"


Residence

6600 Chesterfield Avenue
 McLean, Virginia

NOVITSKE ARCHITECTS

201 North Fairfax Street • Suite 33
 Alexandria VA 22314
 703 535 7899 • 703 535 8840 fax

graphic scales

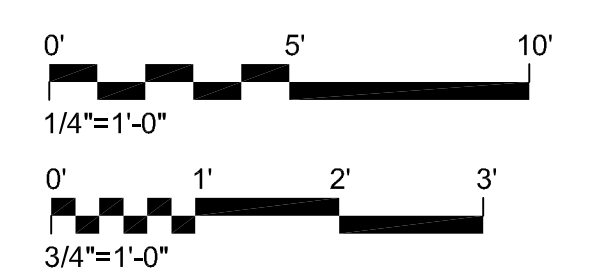

project: 23612
 phase: Permit Set
 date: 16 January 2017
 revisions: 8 February 2017
 17 February 2017

Exterior Elevation
 & Wall Sections

A5