


**1 WEST ELEVATION**  
SCALE: 1/4"=1'-0"

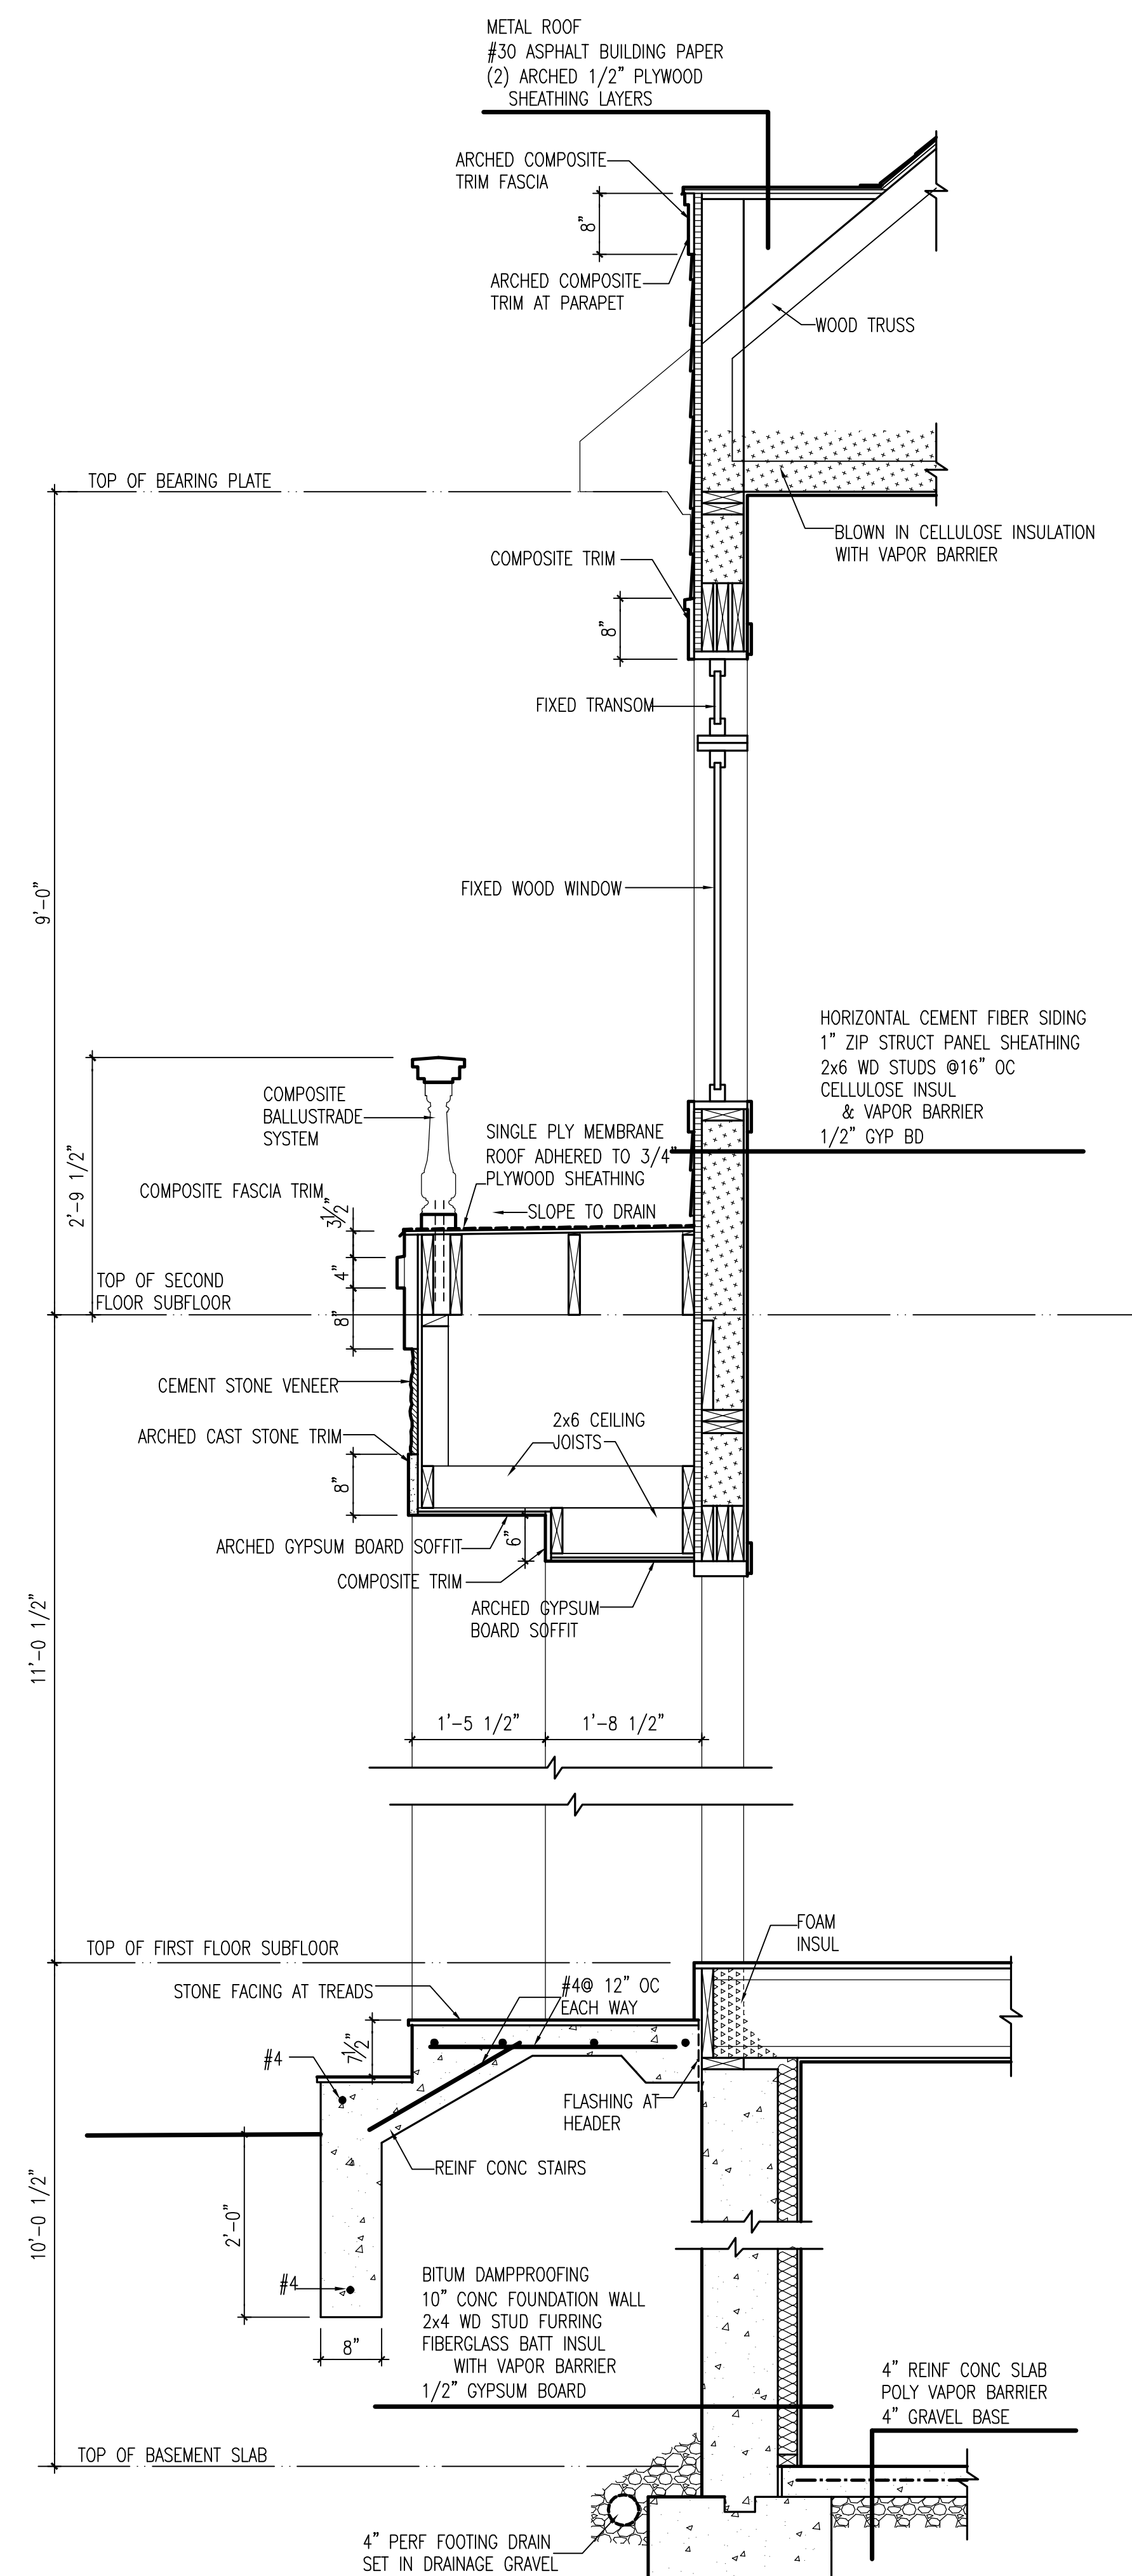

**2 SECTION LOOKING WEST**  
SCALE: 3/4"=1'-0"

Residence

6600 Chesterfield Avenue  
McLean, Virginia

NOVITSKE ARCHITECTS

201 North Fairfax Street • Suite 33  
Alexandria VA 22314  
703 535 7899 • 703 535 8840 fax

graphic scales



project: 23612

phase: Permit Set

date: 16 January 2017

revisions: 8 February 2017

17 February 2017

Exterior Elevation  
& Wall Section

**A7**