

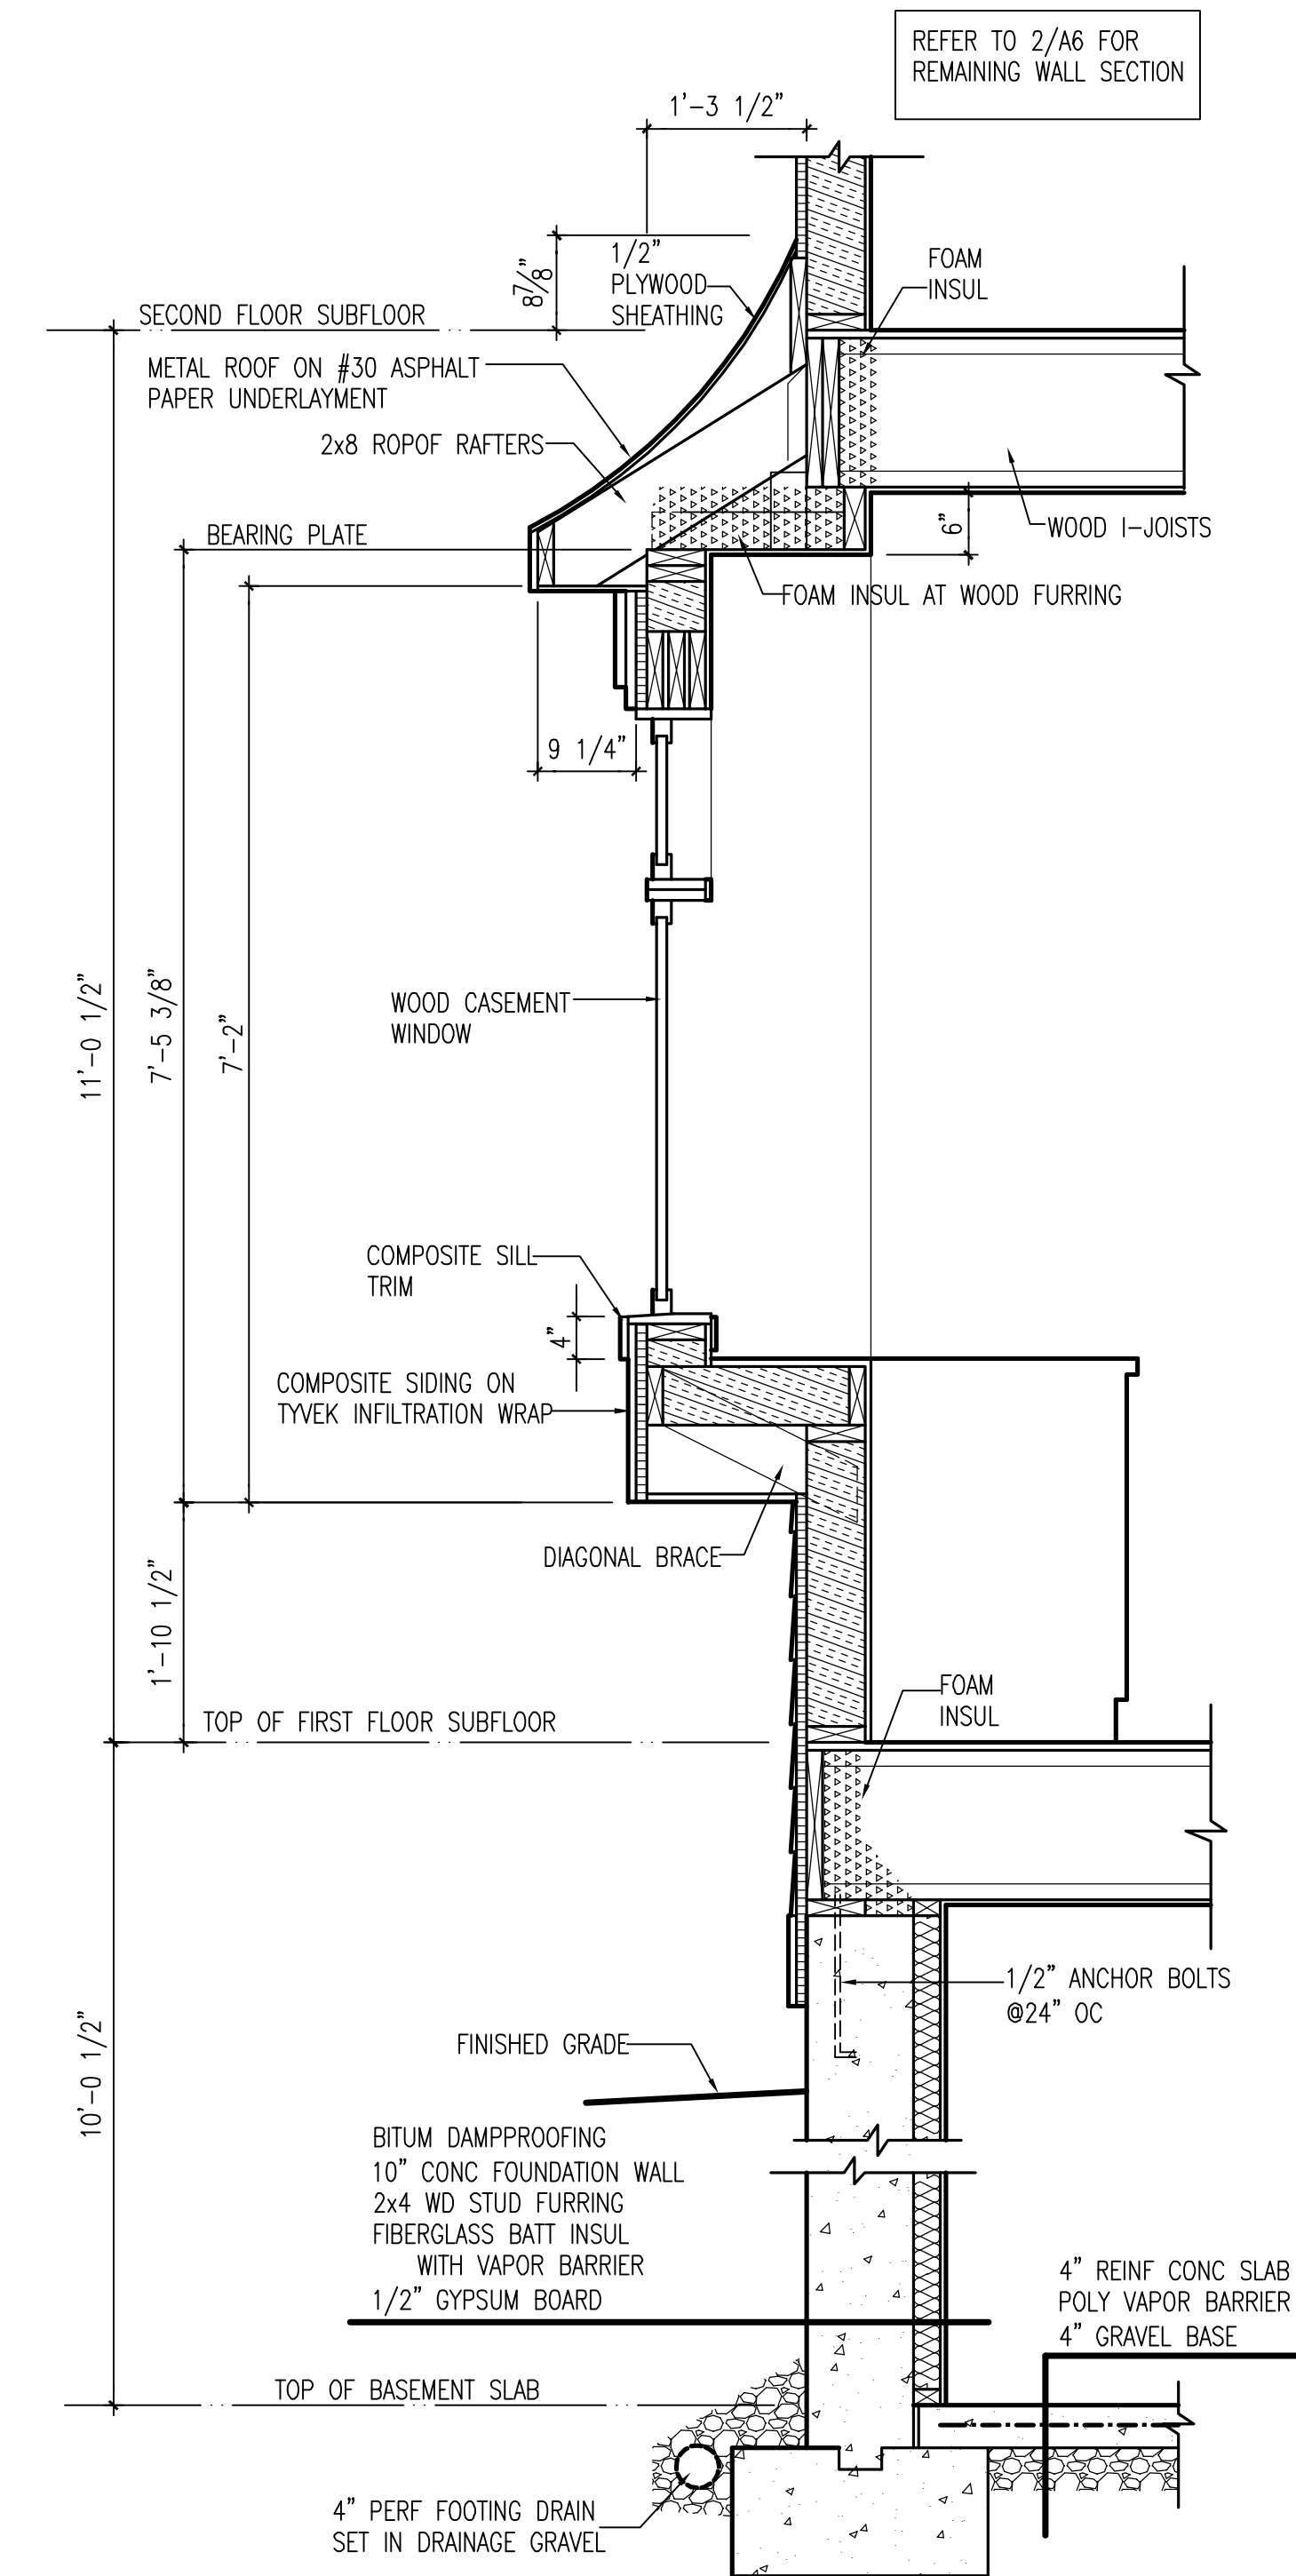


1 SECTION LOOKING NORTH
SCALE: 1/4"=1'-0"

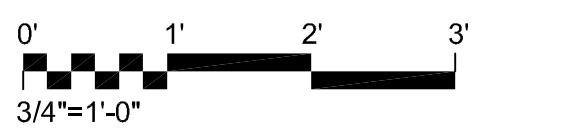

2 SECTION LOOKING NORTH
SCALE: 3/4"=1'-0"

graphic scales

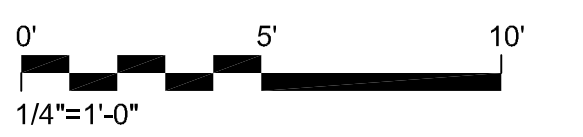

project: 23612
phase: Permit Set
date: 16 January 2017
revisions: 17 February 2017

Building Section
& Wall Section