



**1 BASEMENT FLOOR PLAN**  
 A1 SCALE: 1/4"=1'-0"  
 NORTH

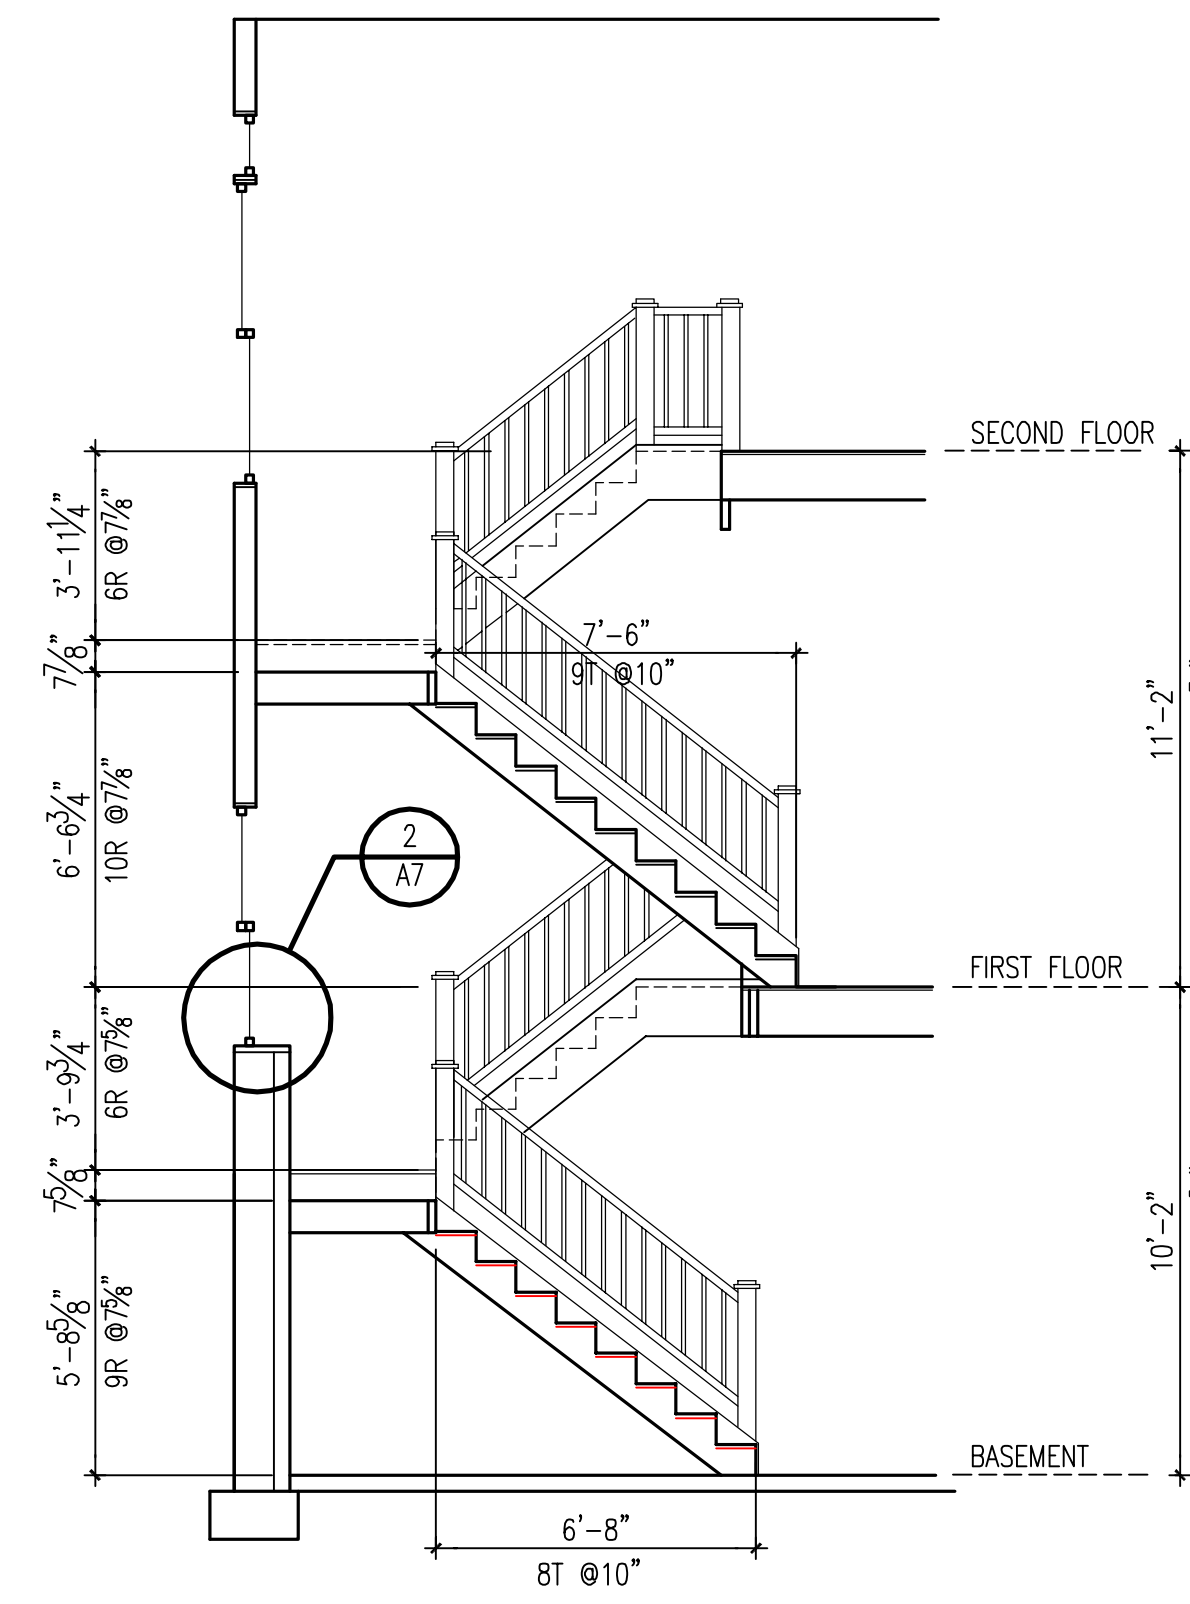

**2 STAIR SECTION**  
 A1 SCALE: 1/4"=1'-0"

**KEY NOTES**

- 1 CLOTHES ROD AND 12" SHELF IN CLOSET.
- 2 1/2" DIA WALL-MOUNTED HANDRAIL AT 3'-0" ABOVE STAIR TREAD.
- 3 GYPSUM BOARD ON 2x4 STUD FURRING & BATT INSULATION AT CONCRETE FOUNDATION WALL.
- 4 FINISH UNDERSIDE OF STAIR IN STORAGE AREA WITH 1/2" GYPSUM BOARD.

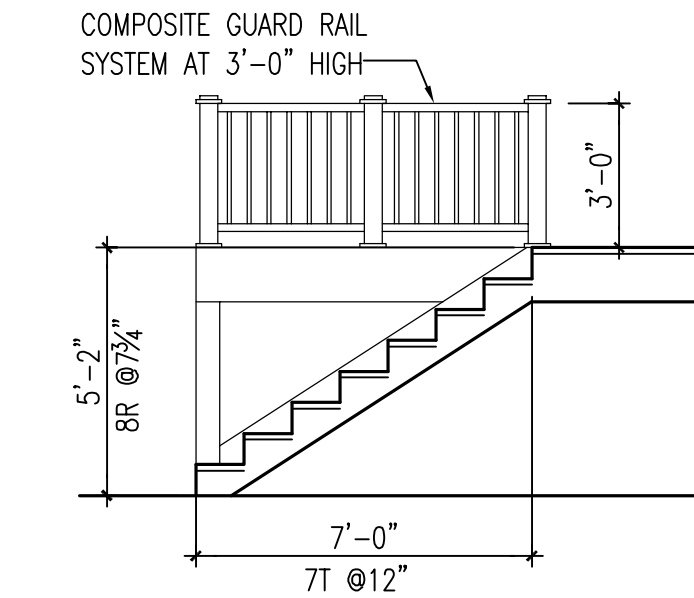

**3 DECK STAIR SECTION**  
 A1 SCALE: 1/4"=1'-0"

**Residence**

6834 Churchill Road  
 McLean, Virginia 22101

**NOVITSKE ARCHITECTS**

201 North Fairfax Street • Suite 33  
 Alexandria VA 22314  
 703 535 7899 • 703 535 8840 fax



project: 24711  
 phase: Permit  
 date: 16 January 2018  
 revisions:

**Basement Floor Plan**