

KEY NOTES



- 1 CLOTHES ROD & 12" DEEP SHELF IN CLOSET.
- 2 1 1/2" DIAMETER WALL-MOUNTED HANDRAIL AT 3'-0" ABOVE STAIR TREADS.
- 3 (5)12" DEEP SHELVES AT LINEN CLOSET.
- 4 PULL-DOWN STAIR IN CEILING FOR ATTIC ACCESS.
- 5 2" FURRING FOR WATER SUPPLY LINES ON INTERIOR FACE OF EXTERIOR STUD WALLS.

Residence

6834 Churchill Road
McLean, Virginia 22101


NOVITSKE ARCHITECTS

201 North Fairfax Street • Suite 33
Alexandria VA 22314
703 535 7899 • 703 535 8840 fax

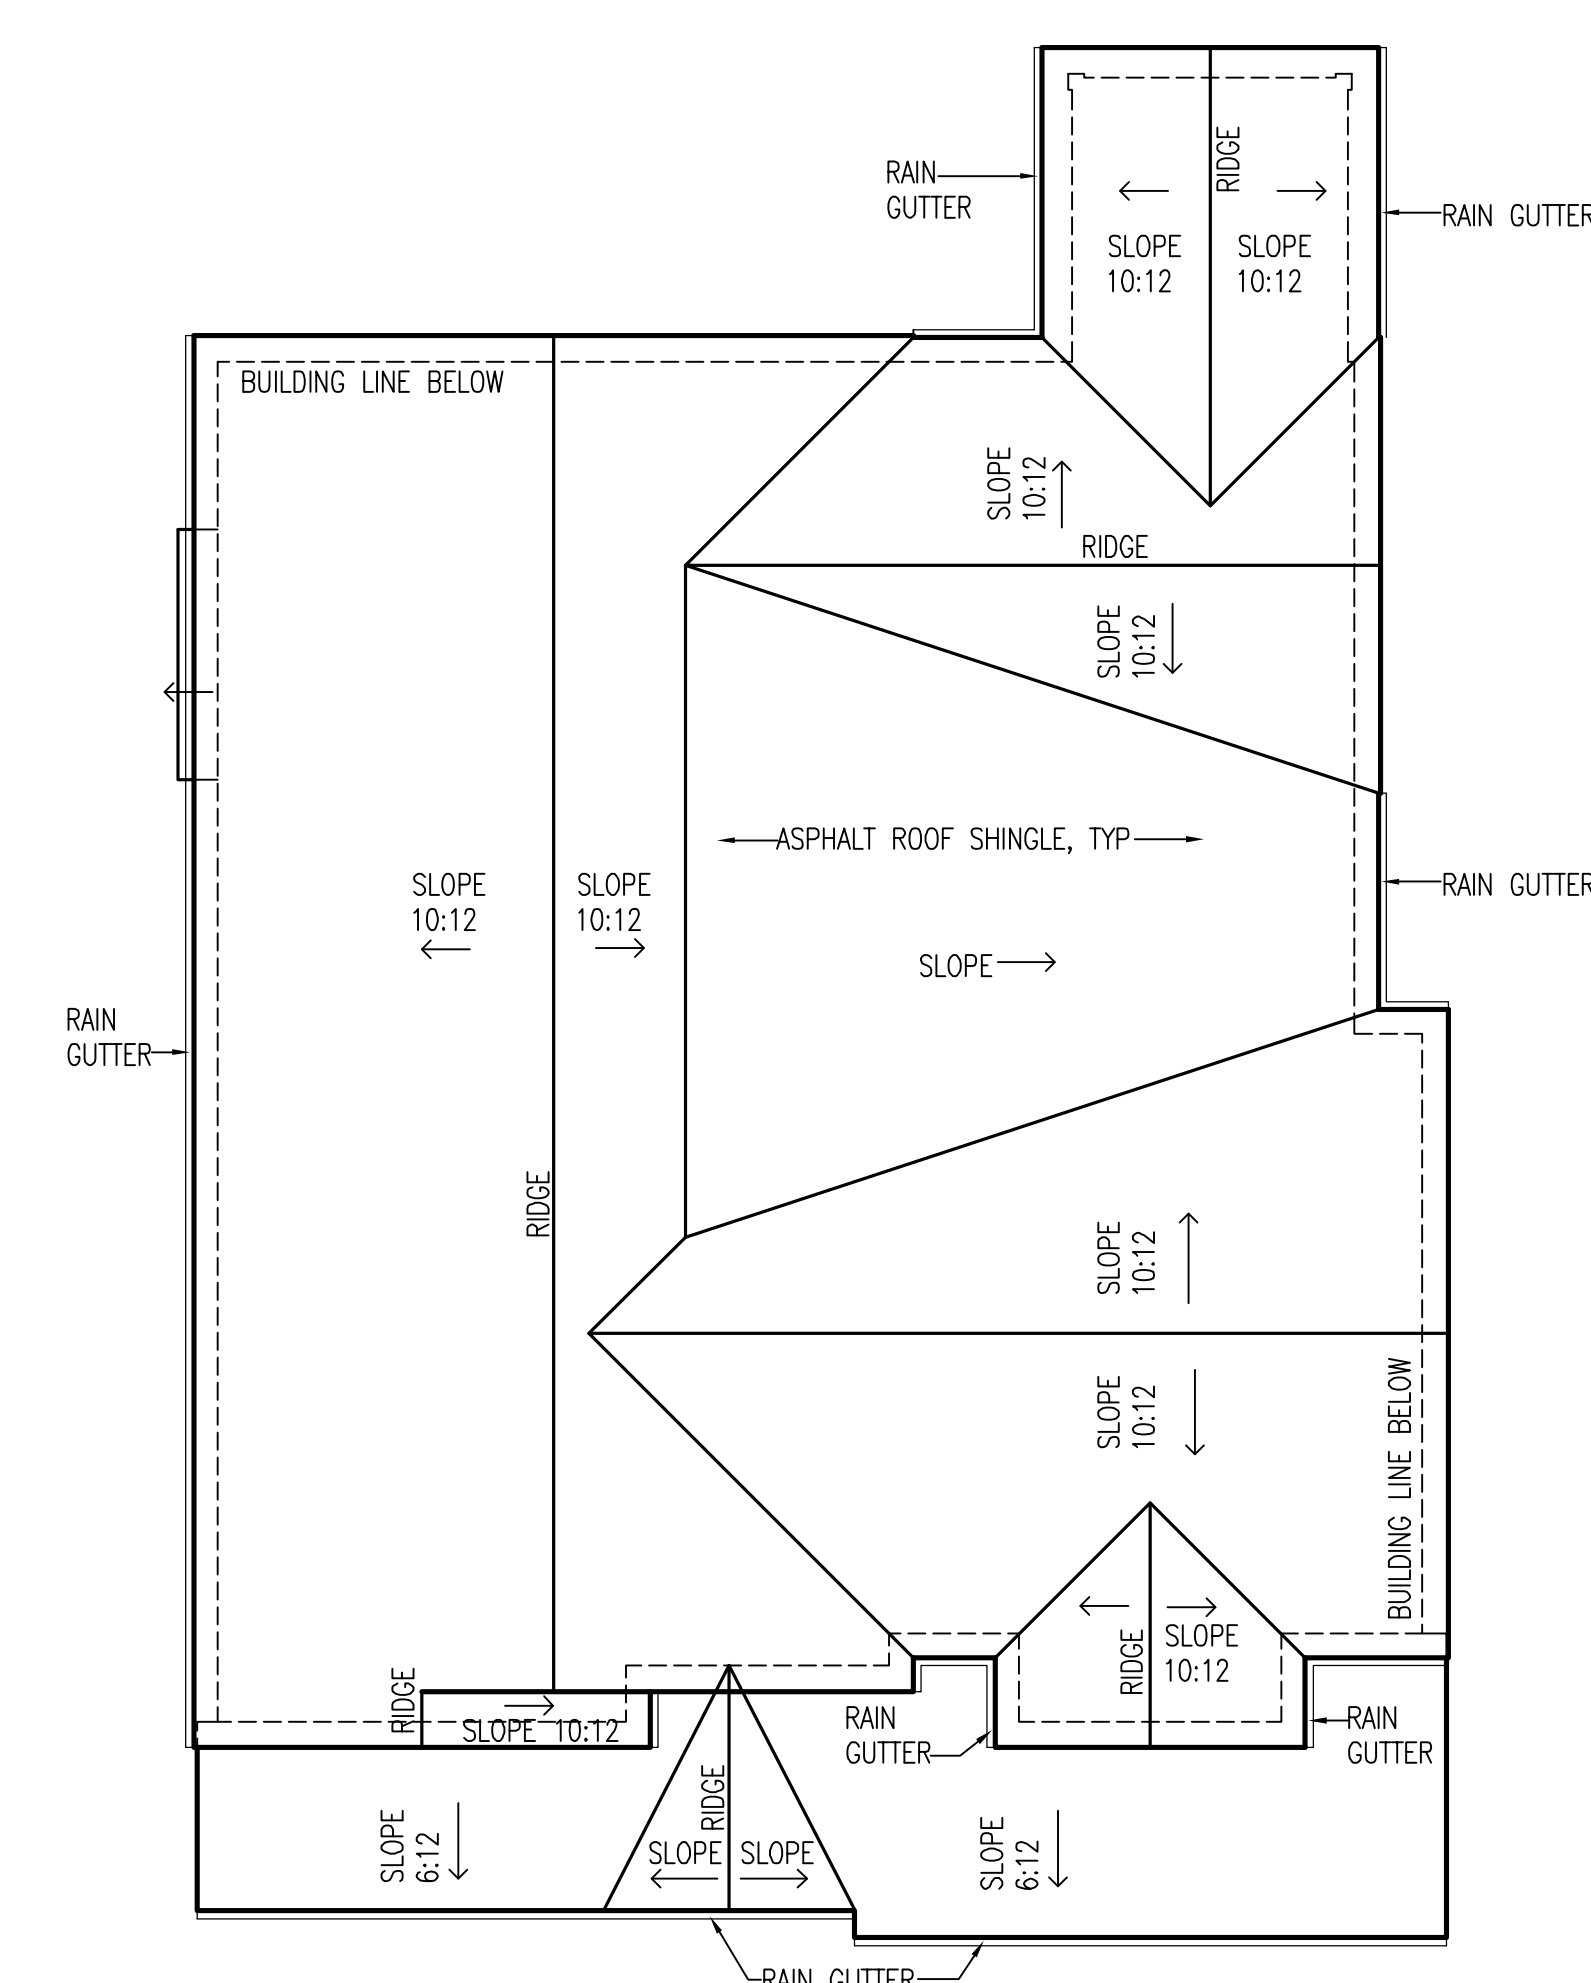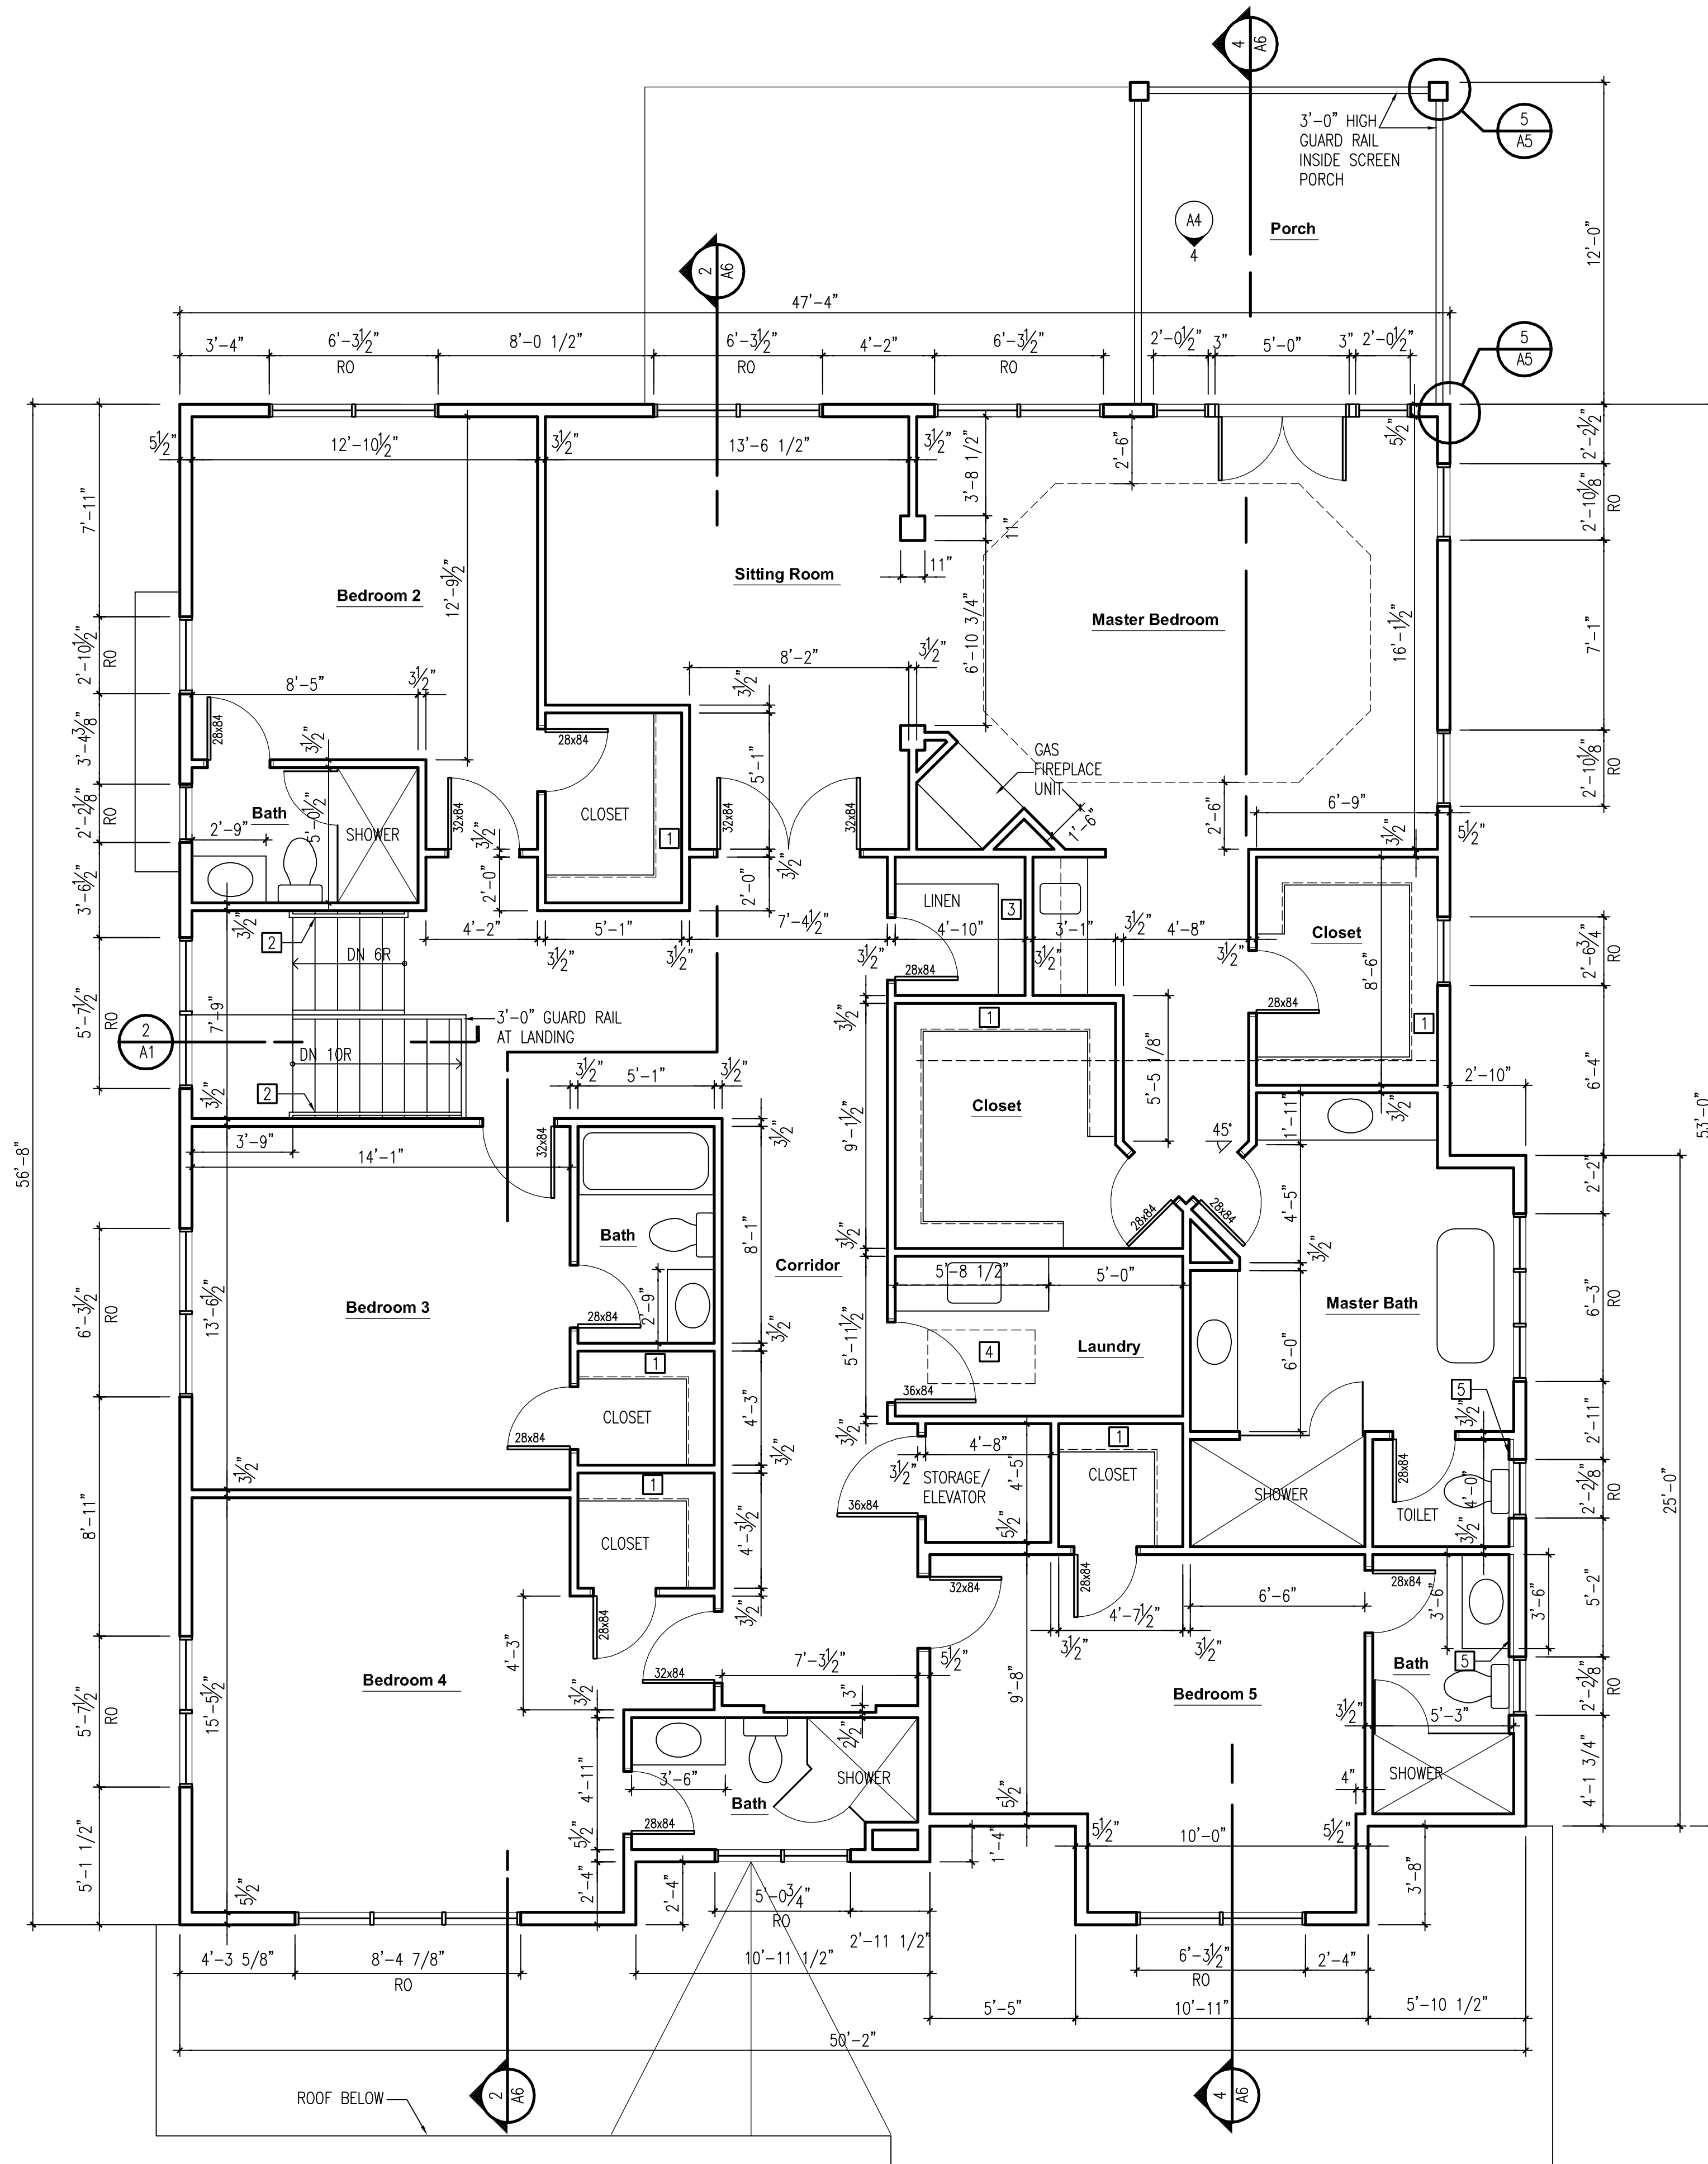

1 SECOND FLOOR PLAN
SCALE: 1/4"=1'-0"
plan NORTH

X ROOF PLAN
SCALE: 1/8"=1'-0"
plan NORTH

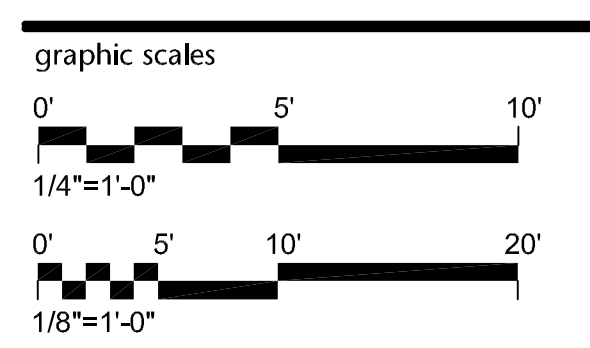

project: 24711
phase: Permit
date: 16 January 2018
revisions: 2 February 2018 - tray ceiling

**Second Floor Plan
& Roof Plan**