

**KEY NOTES**



- 1 CLOTHES ROD & 12" DEEP SHELF IN CLOSET.
- 2 1 1/2" DIAMETER WALL-MOUNTED HANDRAIL AT 3'-0" ABOVE STAIR TREADS.
- 3 (5)12" DEEP SHELVES AT LINEN CLOSET.
- 4 PULL-DOWN STAIR IN CEILING FOR ATTIC ACCESS.
- 5 2" FURRING FOR WATER SUPPLY LINES ON INTERIOR FACE OF EXTERIOR STUD WALLS.

**Residence**

6834 Churchill Road  
McLean, Virginia 22101


**NOVITSKE ARCHITECTS**

201 North Fairfax Street • Suite 33  
Alexandria VA 22314  
703 535 7899 • 703 535 8840 fax

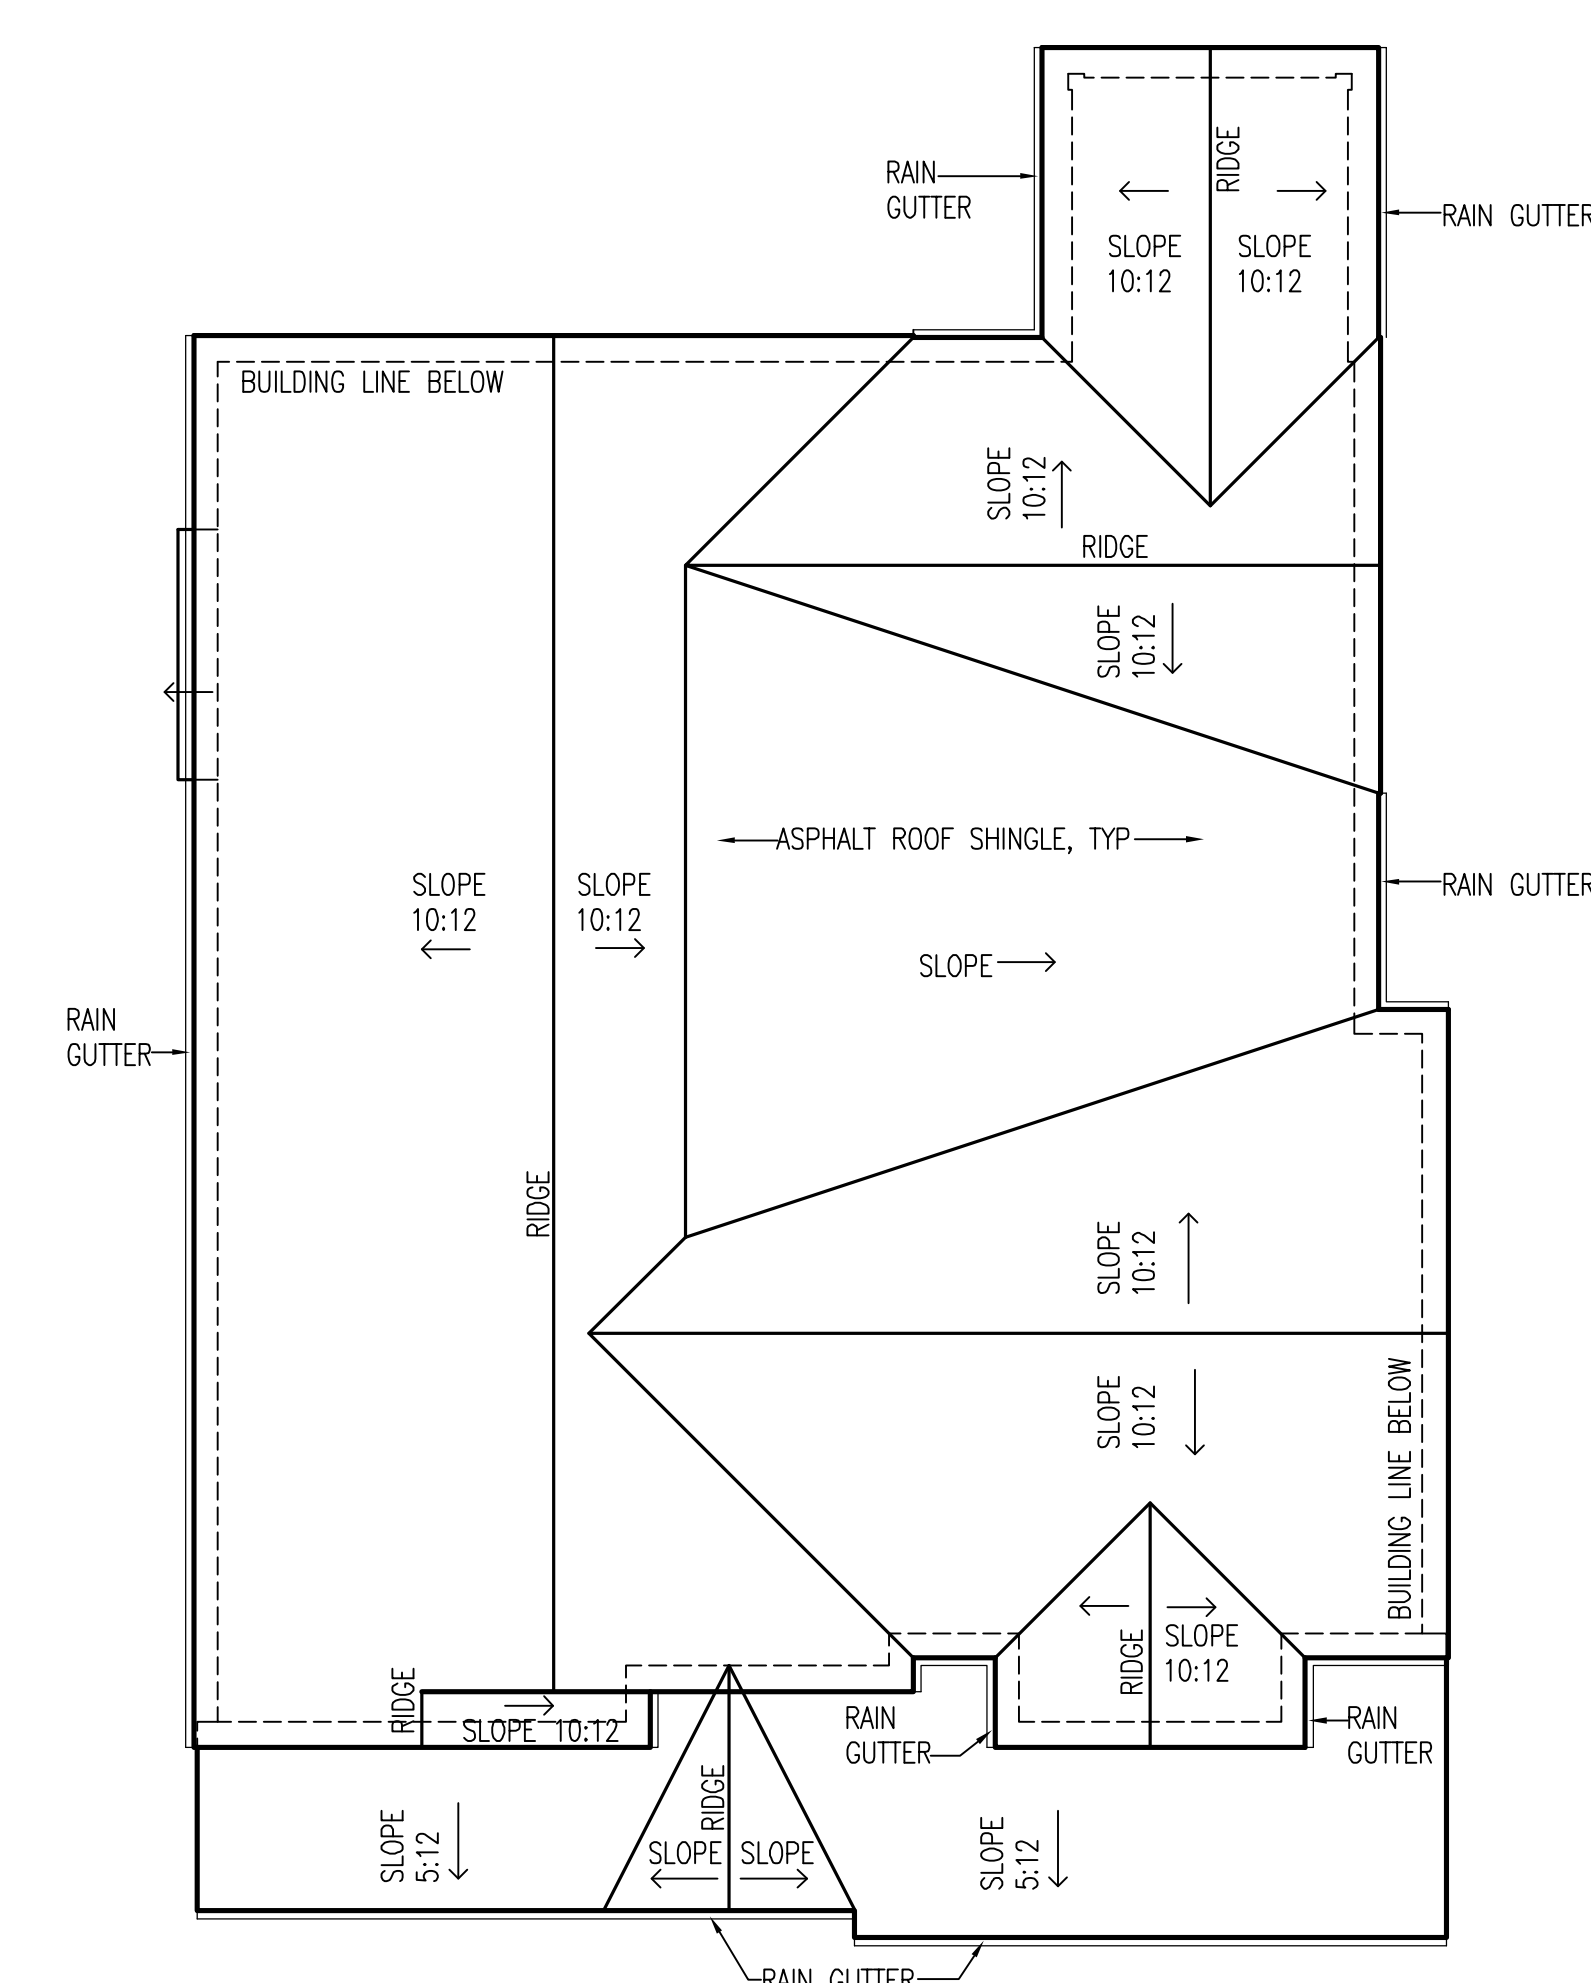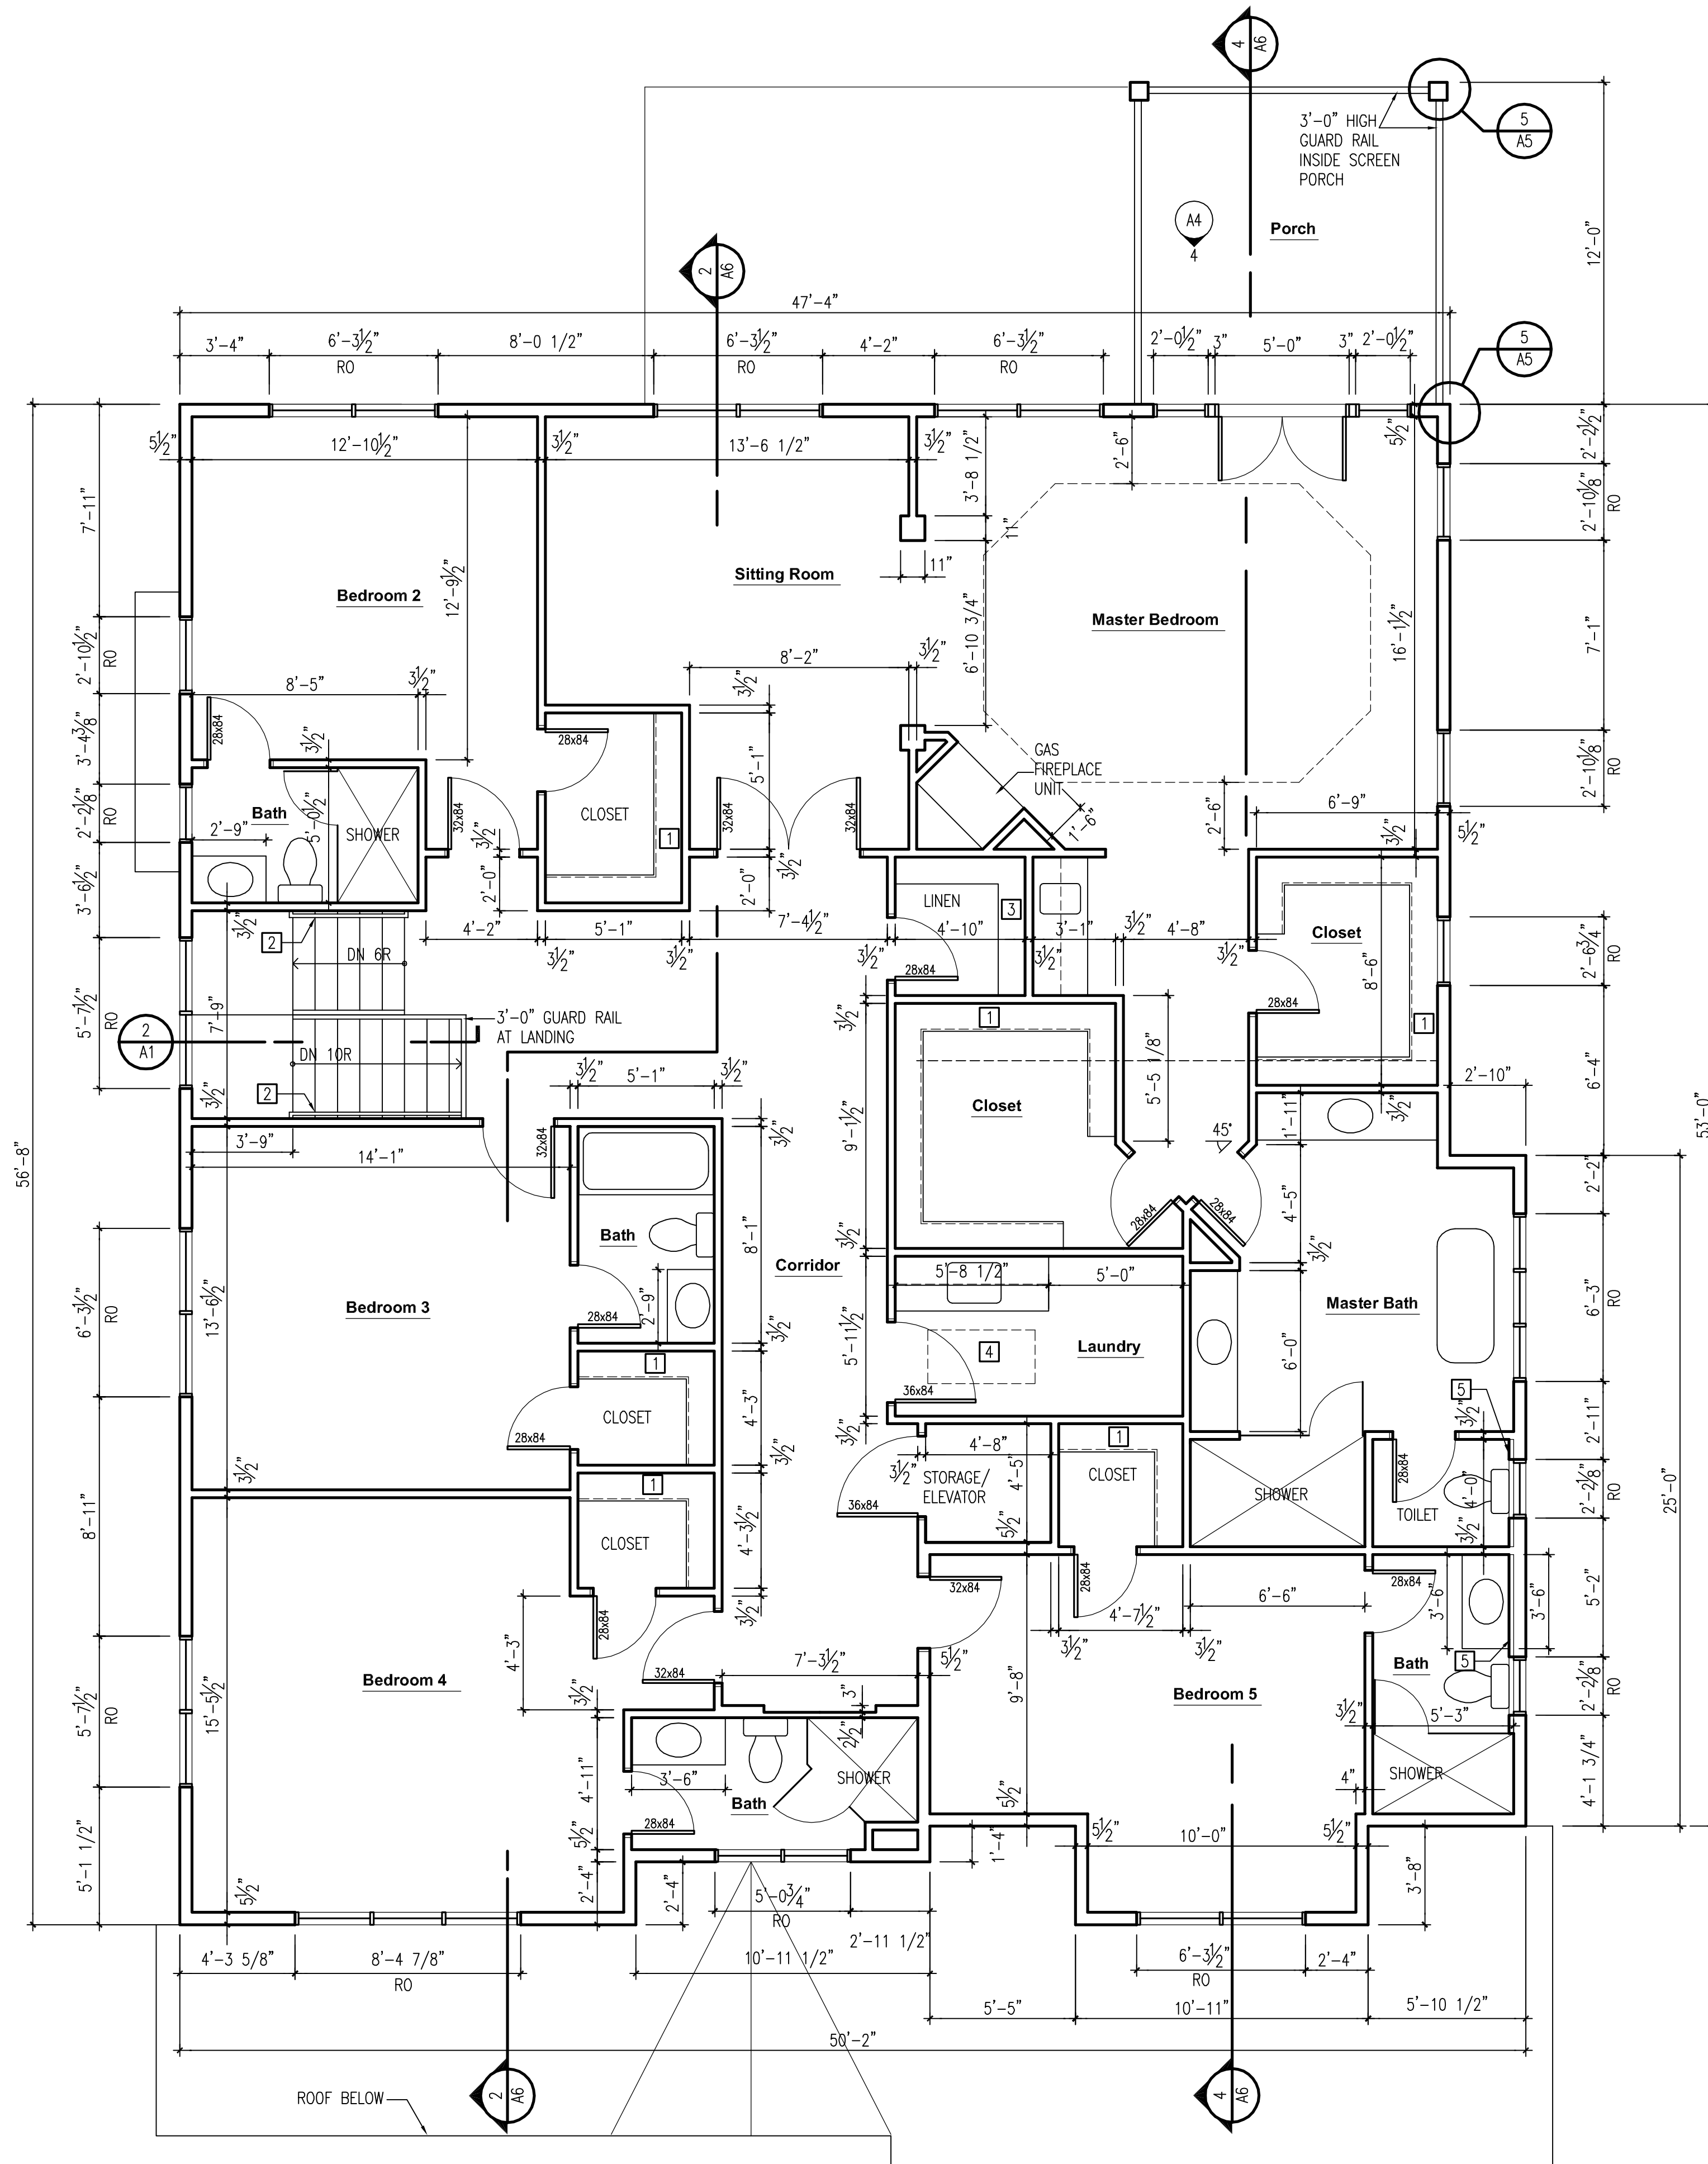

**1 SECOND FLOOR PLAN**  
SCALE: 1/4"=1'-0"  
plan NORTH

**2 ROOF PLAN**  
SCALE: 1/8"=1'-0"  
plan NORTH

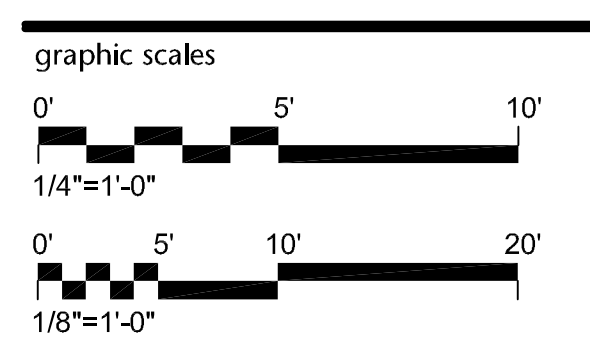

project: 24711  
phase: Permit  
date: 16 January 2018  
revisions: 2 February 2018 - tray ceiling  
13 March 2018 - front roof slope

**Second Floor Plan  
& Roof Plan**