



3 SOUTH ELEVATION
SCALE: 1/4"=1'-0"


1 WALL SECTION AT BAY
SCALE: 3/4"=1'-0"

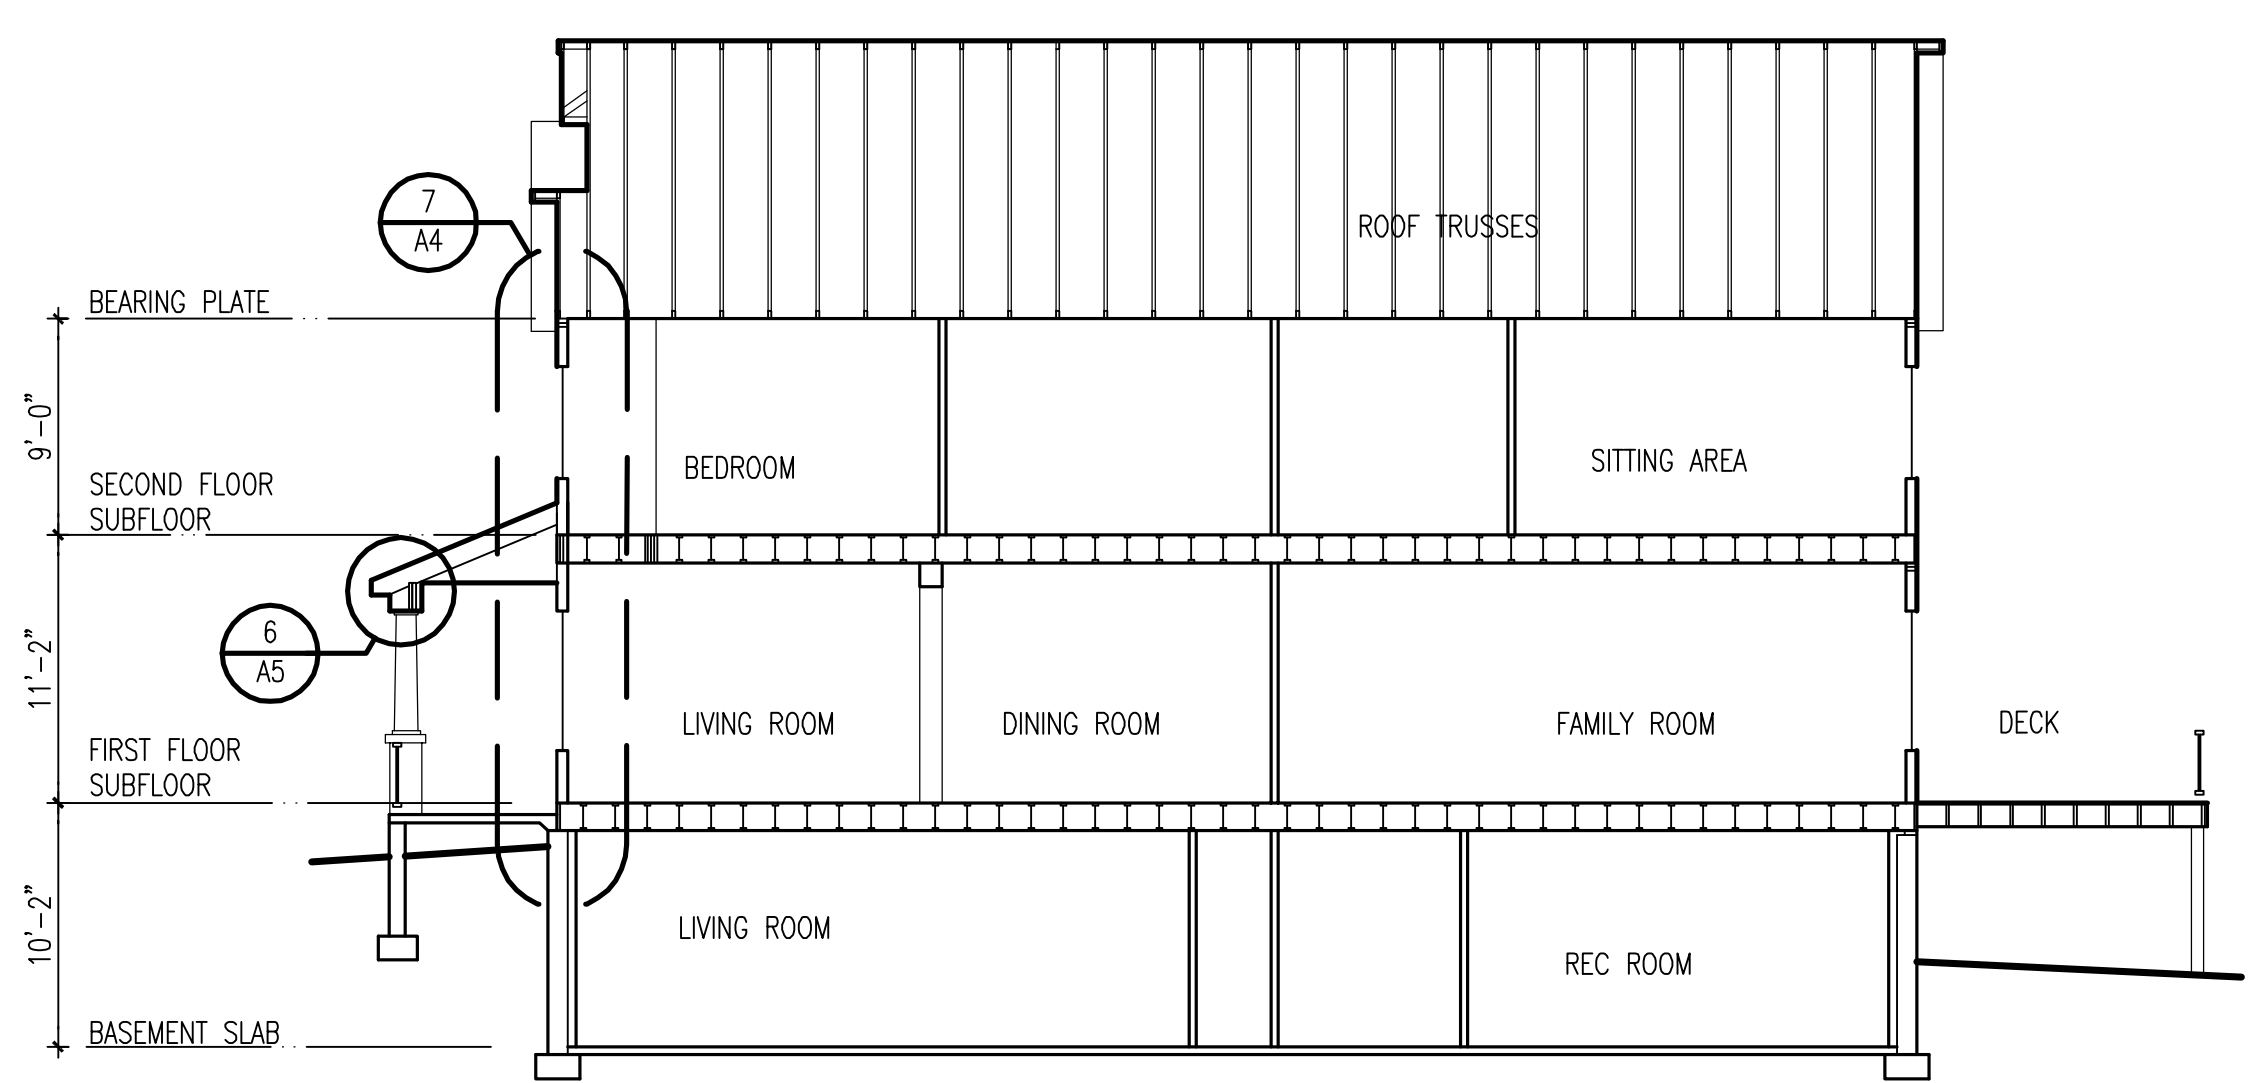

2 SECTION LOOKING SOUTH
SCALE: 1/8"=1'-0"

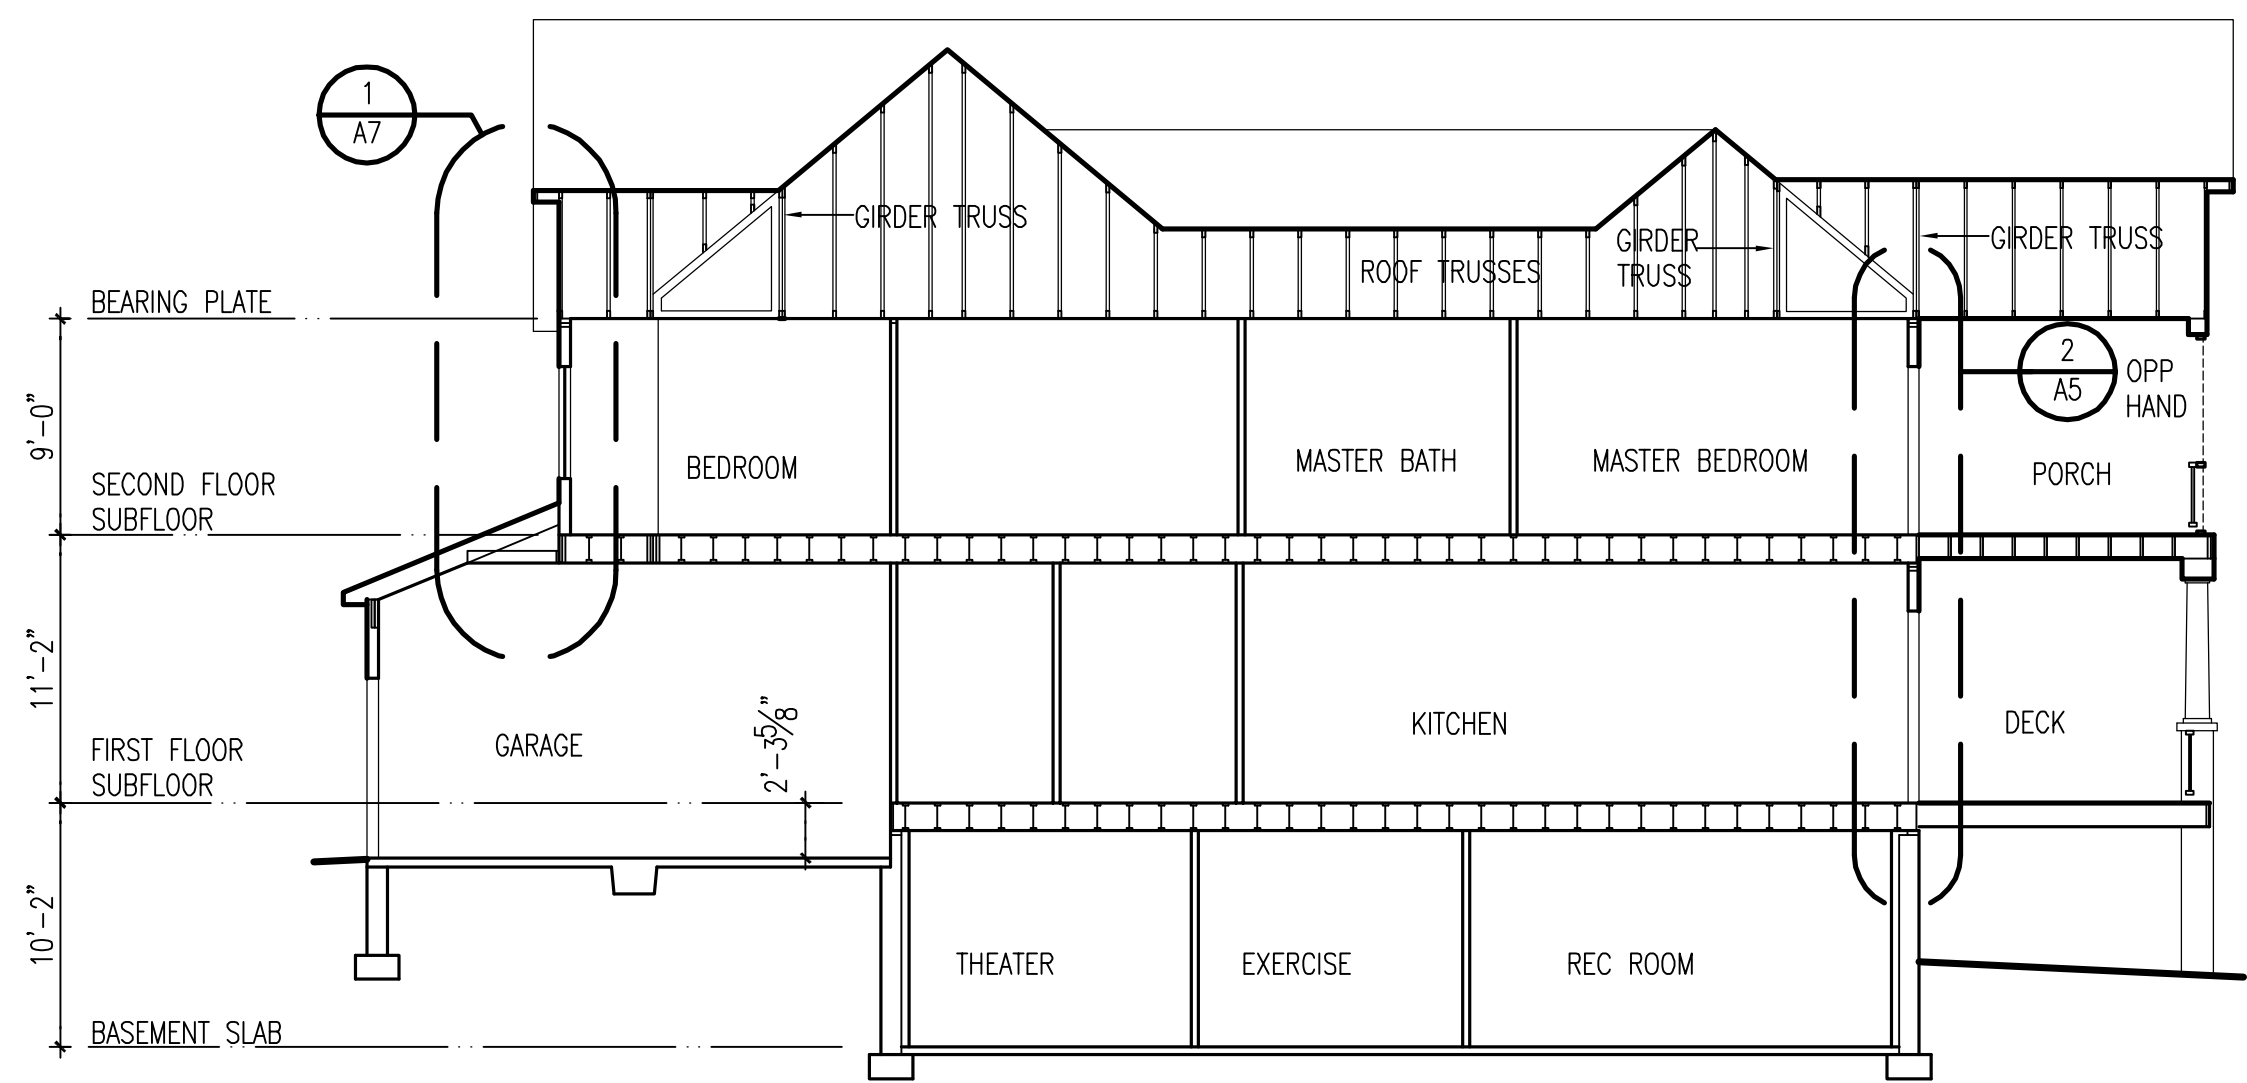

4 SECTION LOOKING SOUTH
SCALE: 1/8"=1'-0"

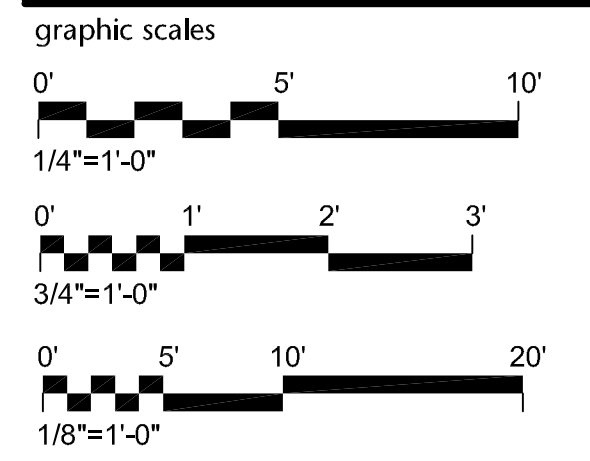

project: 24711
phase: Permit
date: 16 January 2018
revisions: