




1 SOUTH ELEVATION
A3 SCALE: 1/4"=1'-0"

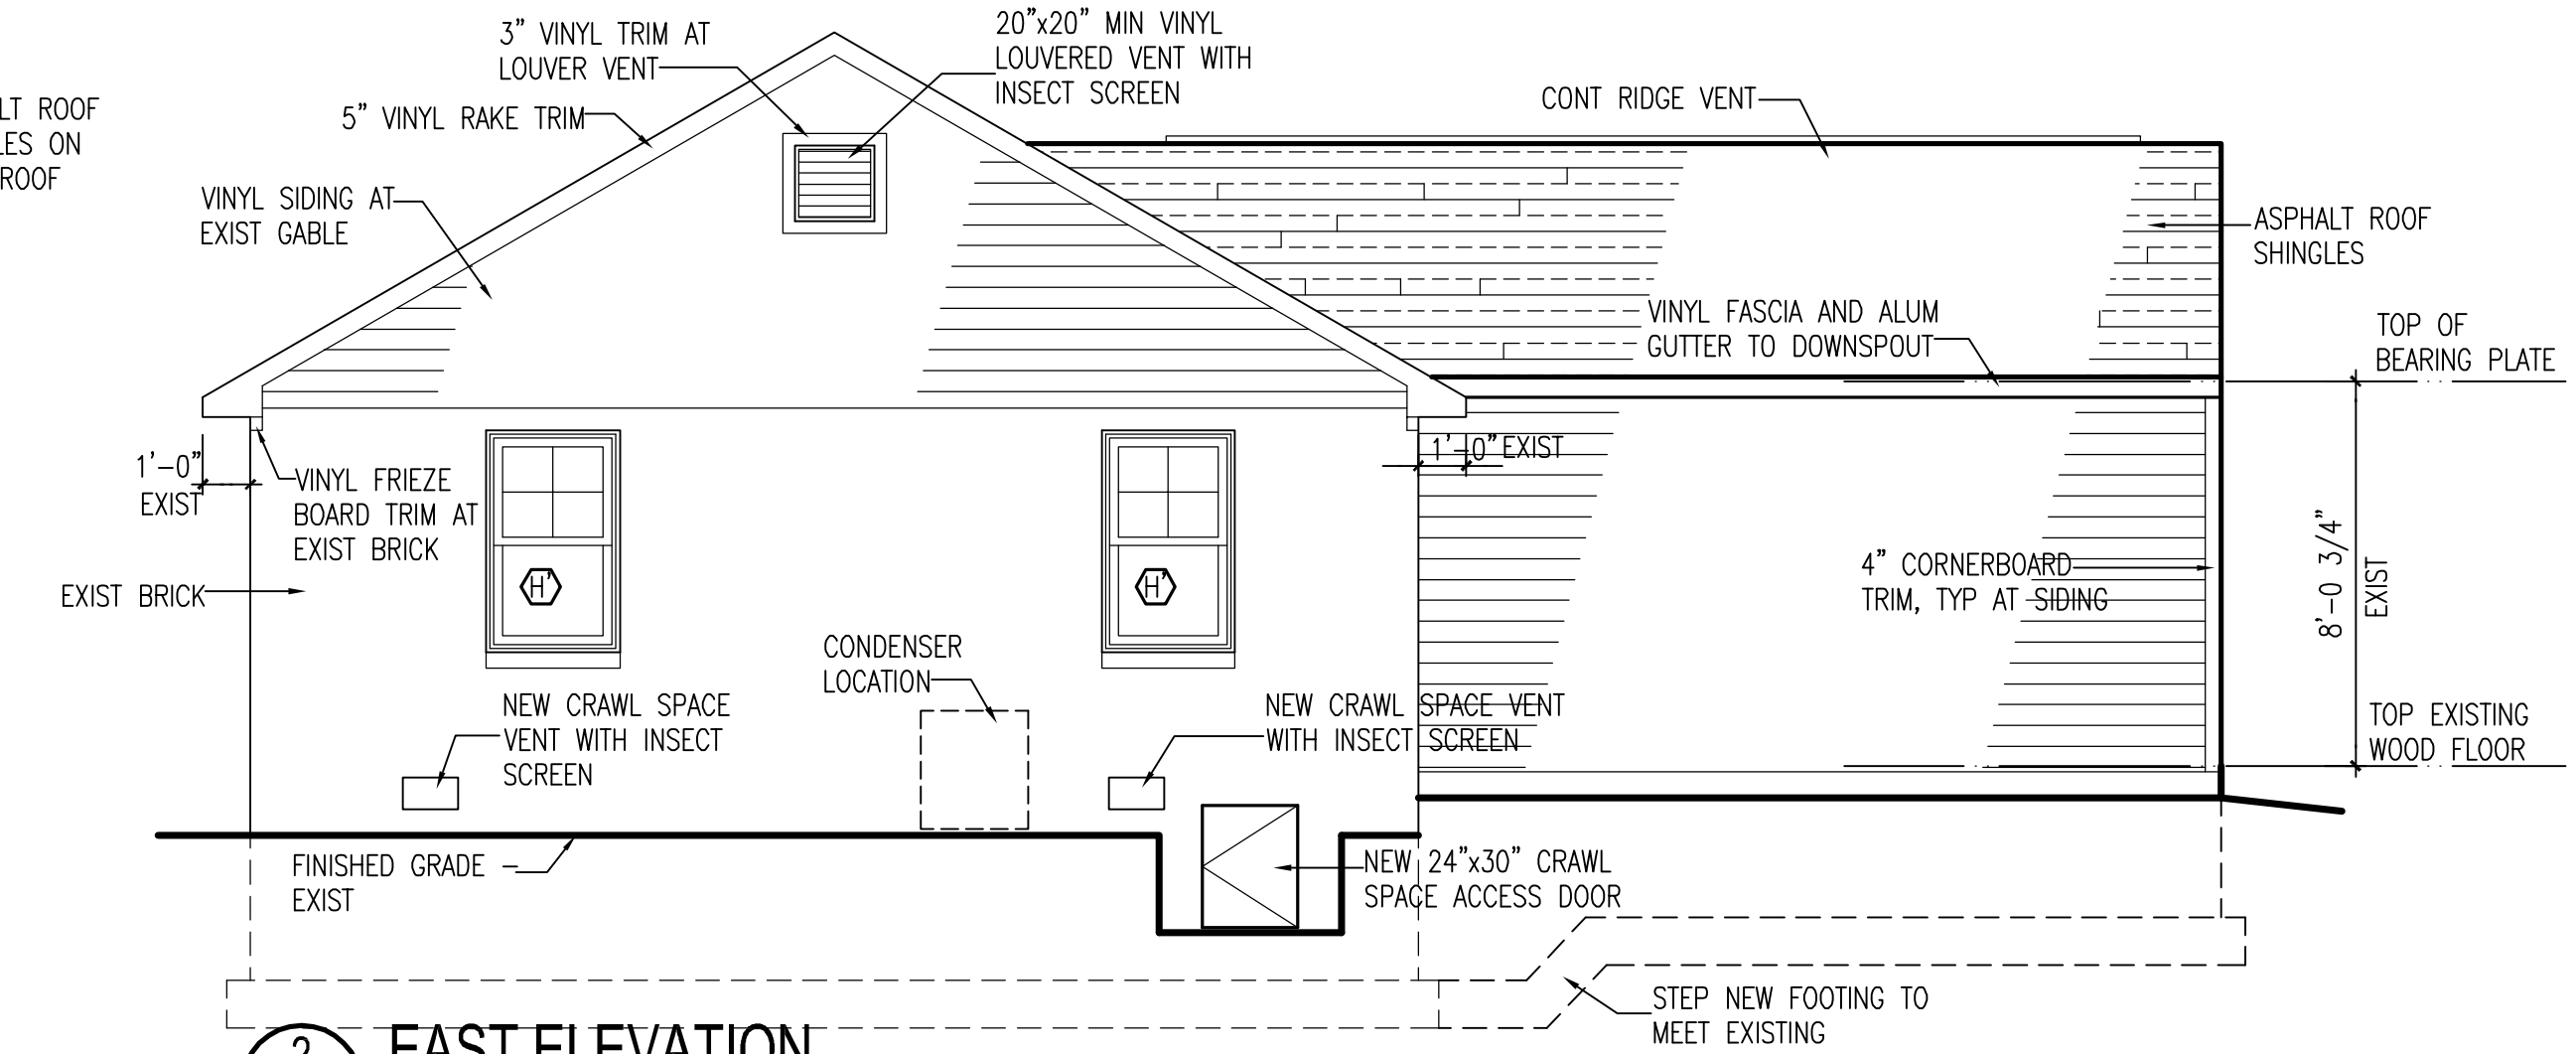


2 EAST ELEVATION
A3 SCALE: 1/4"=1'-0"

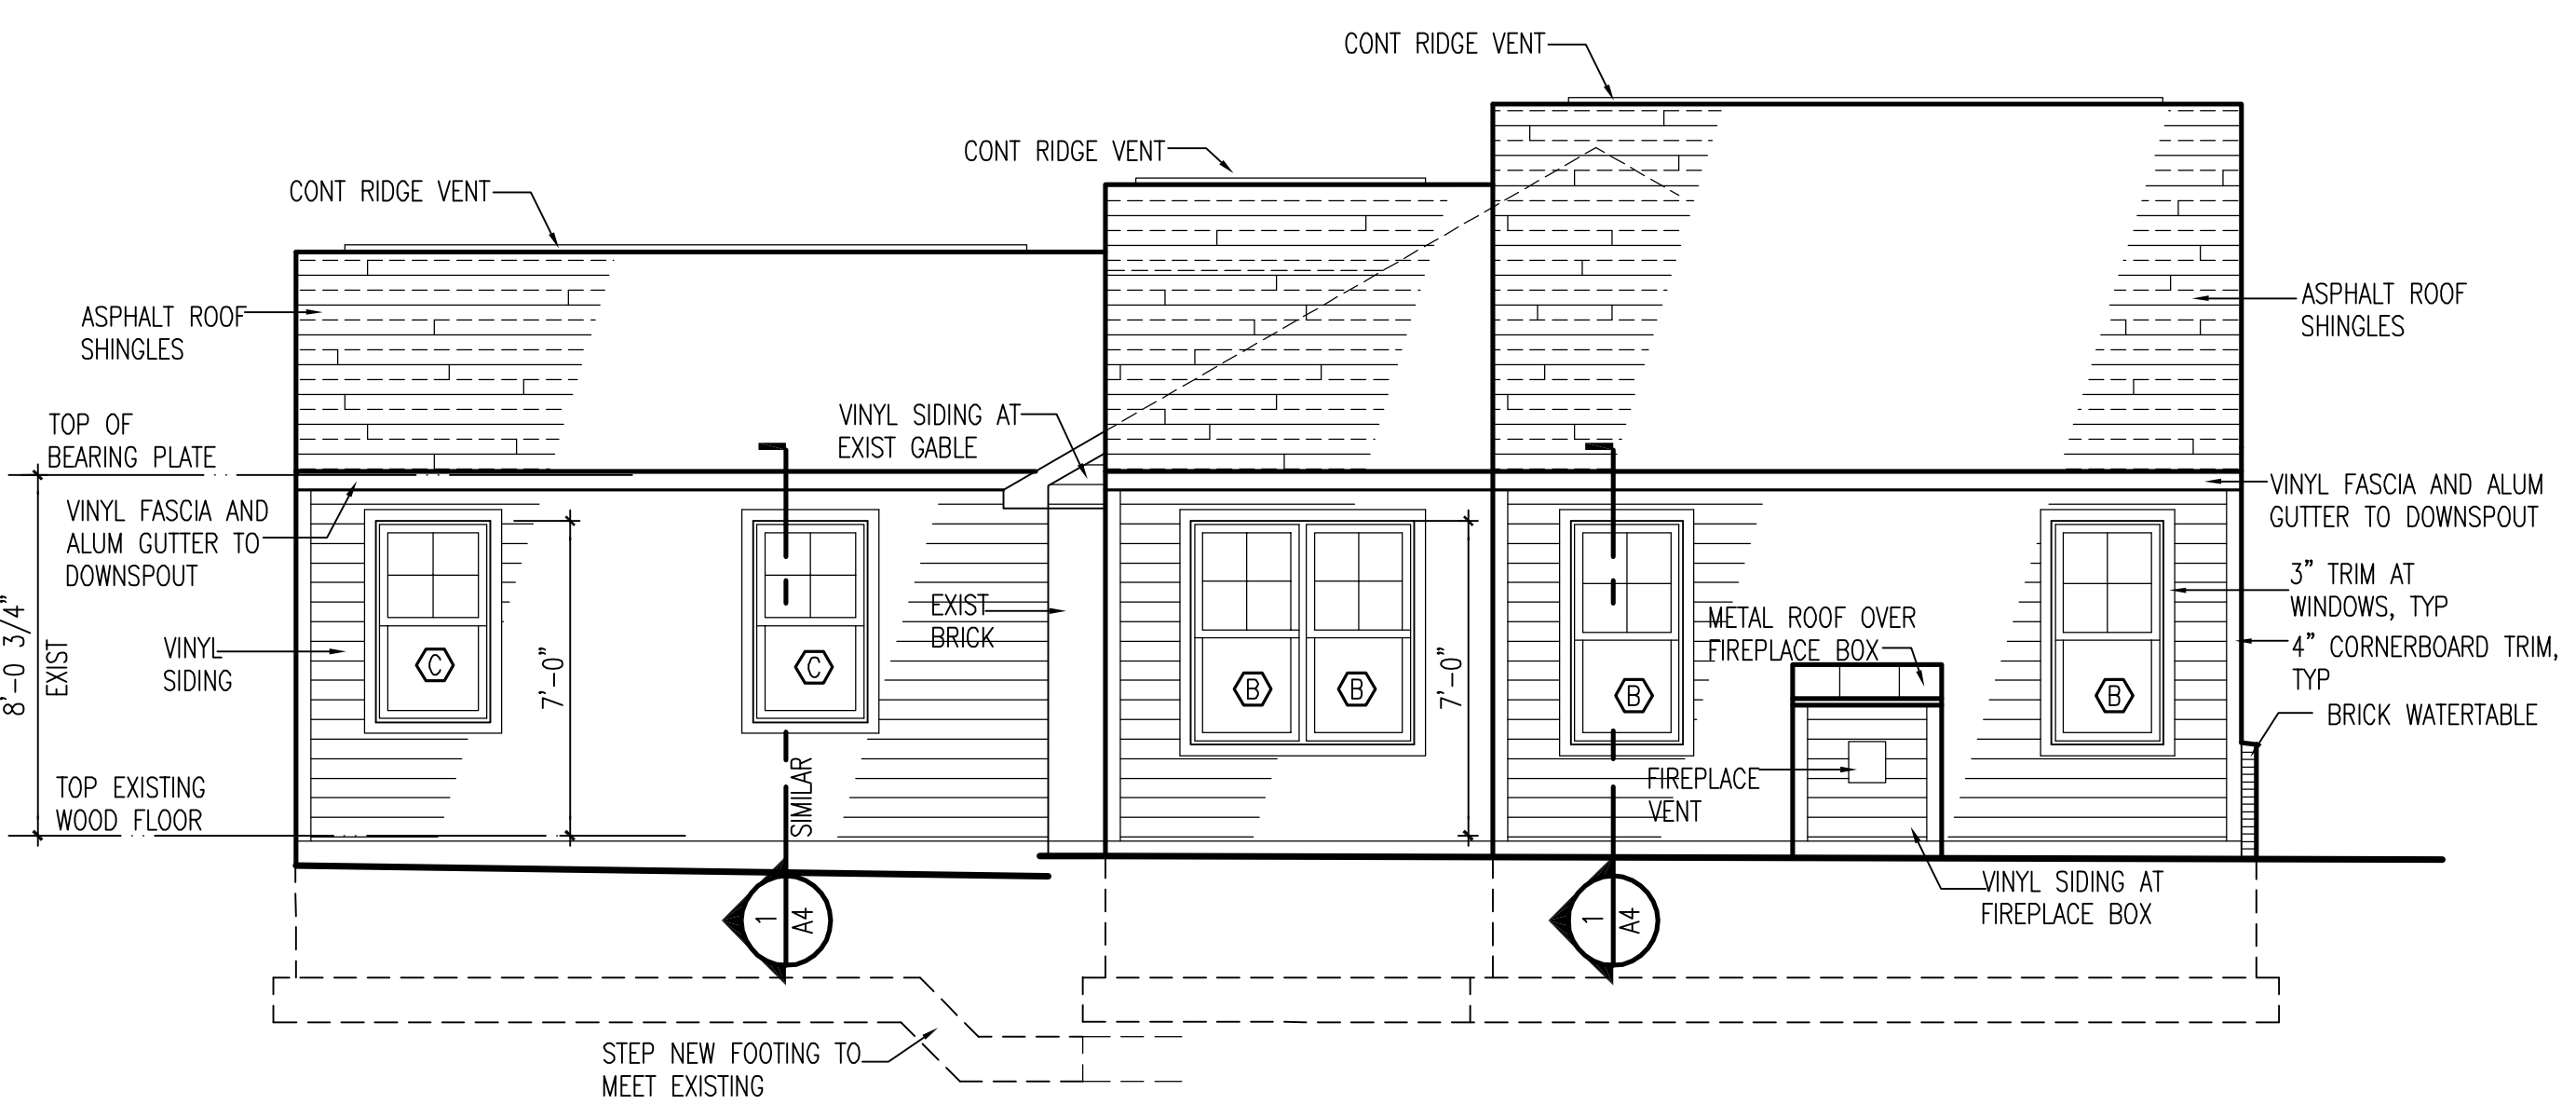


3 WEST ELEVATION
A3 SCALE: 1/4"=1'-0"

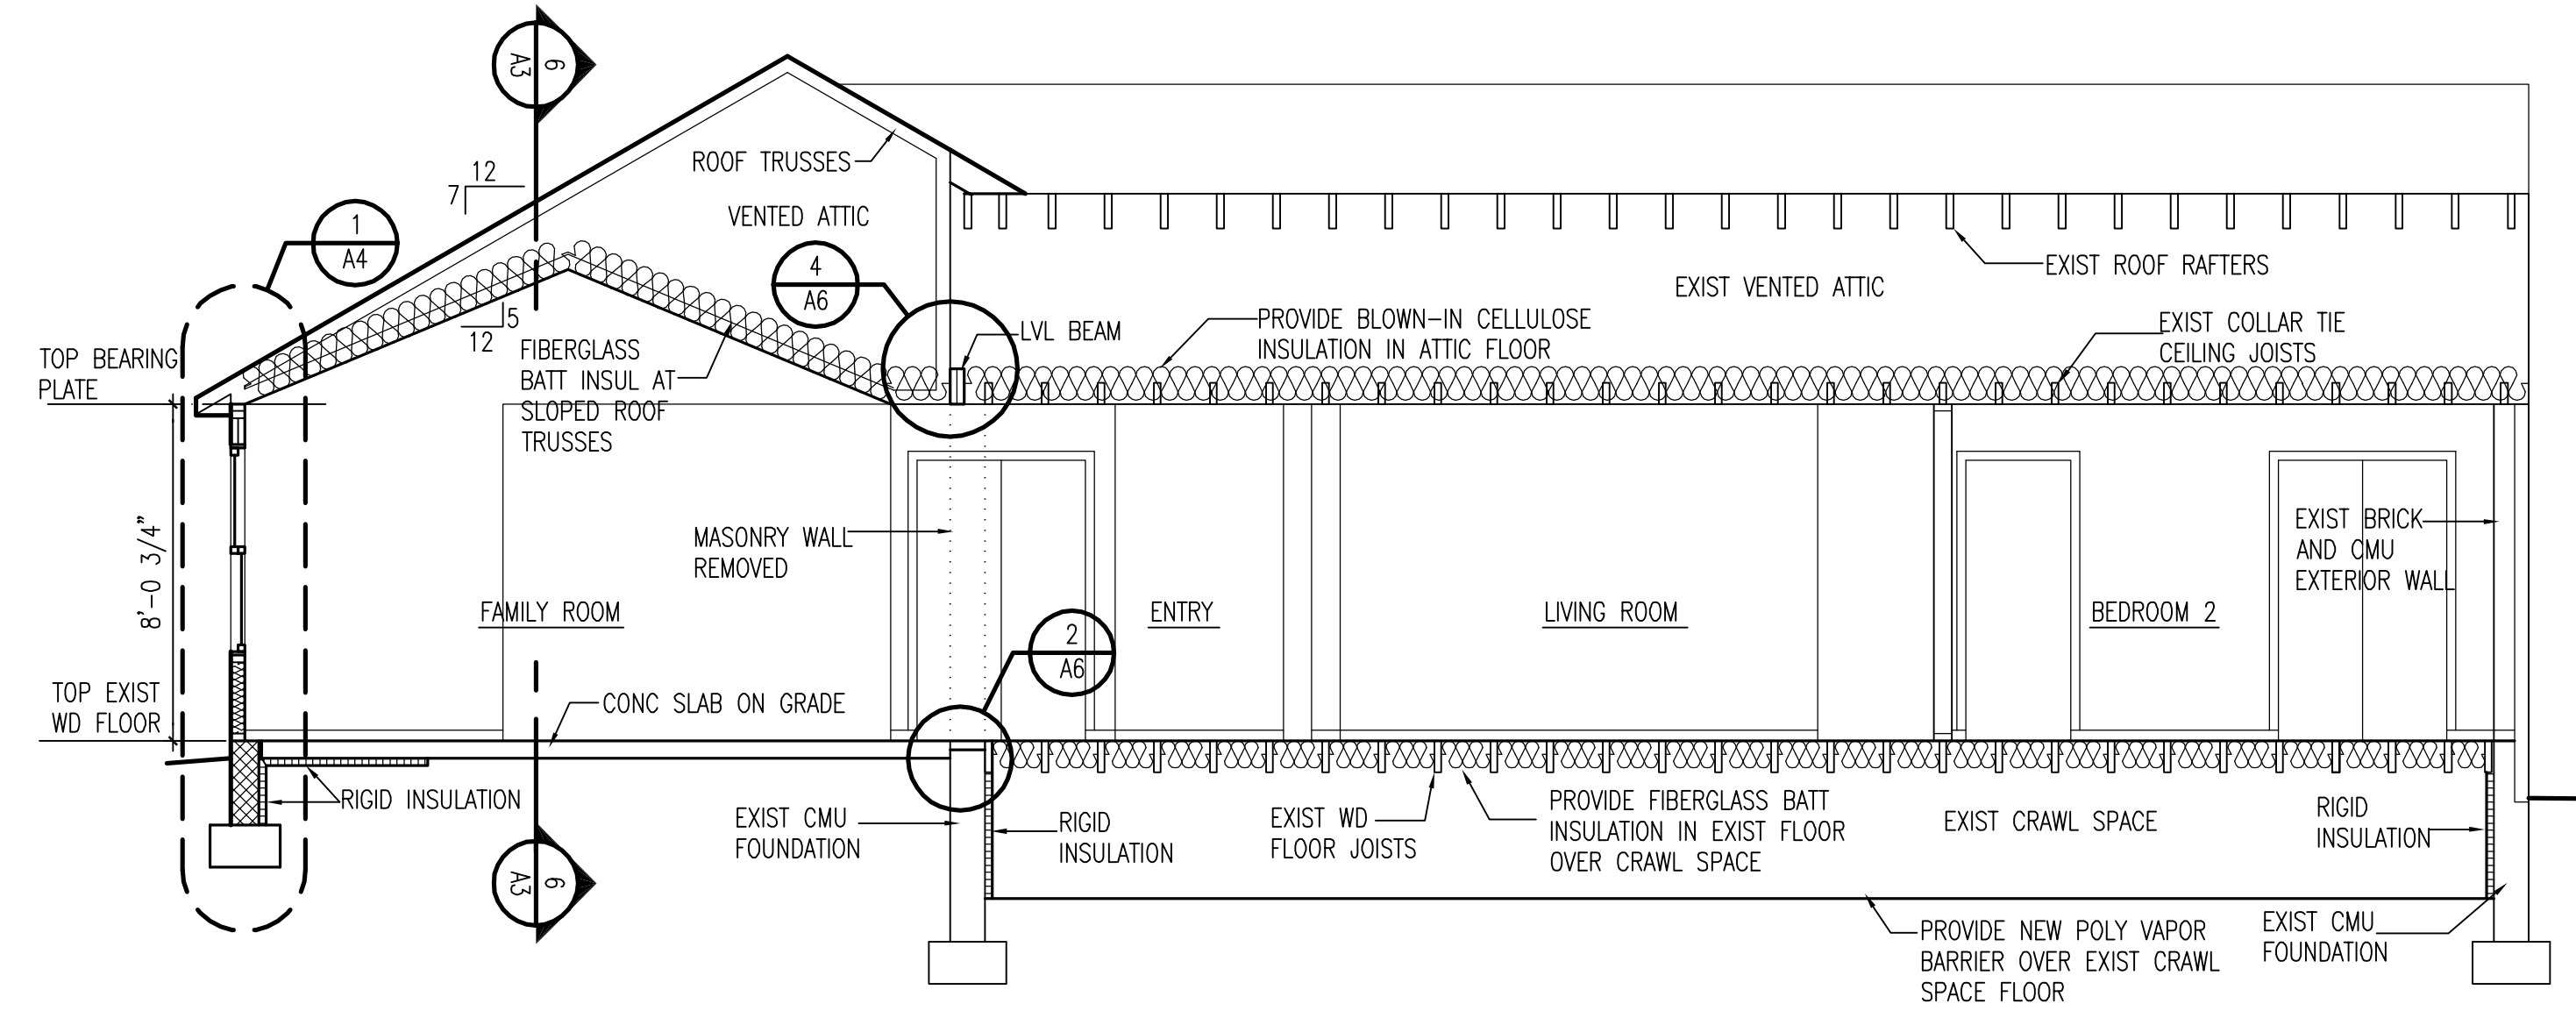


4 SECTION LOOKING NORTH
A3 SCALE: 1/4"=1'-0"

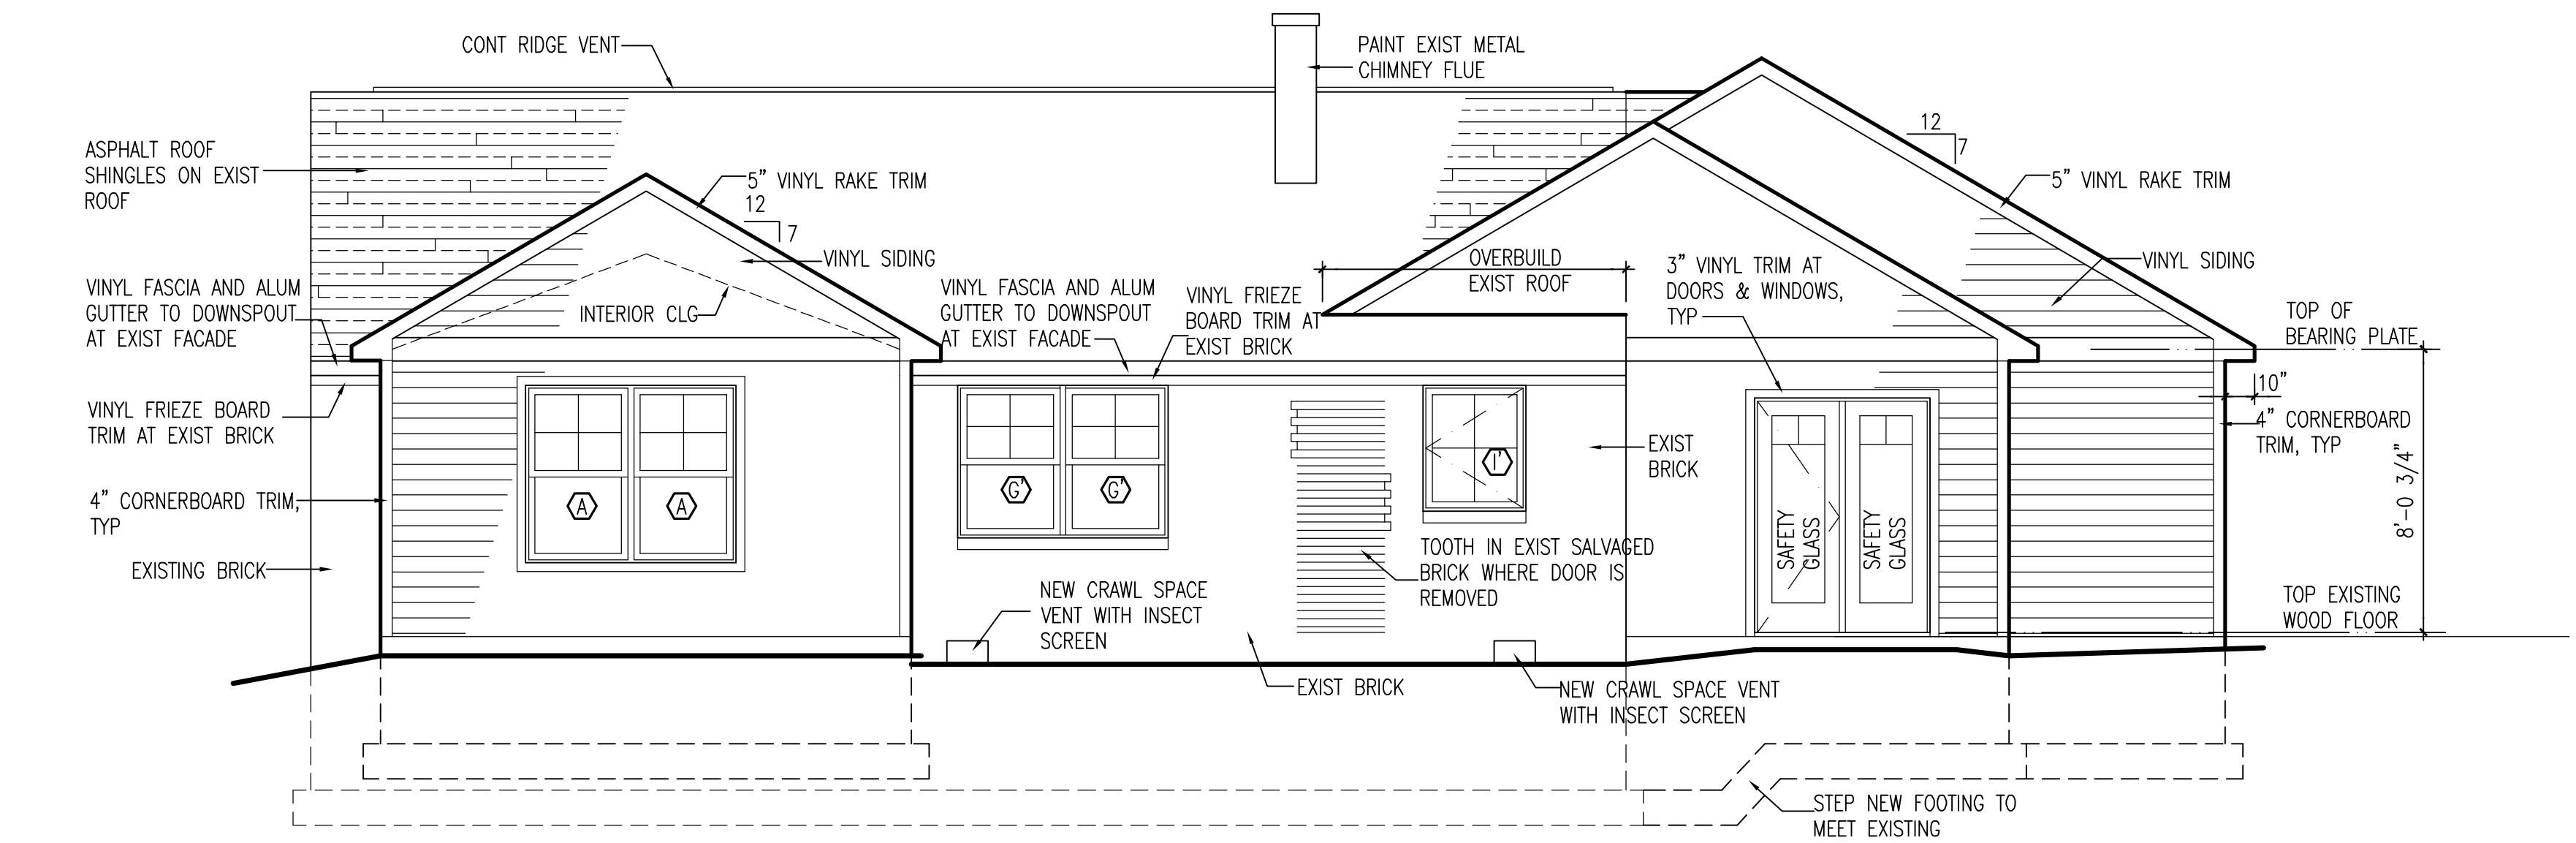

5 NORTH ELEVATION
A3 SCALE: 1/8"=1'-0"

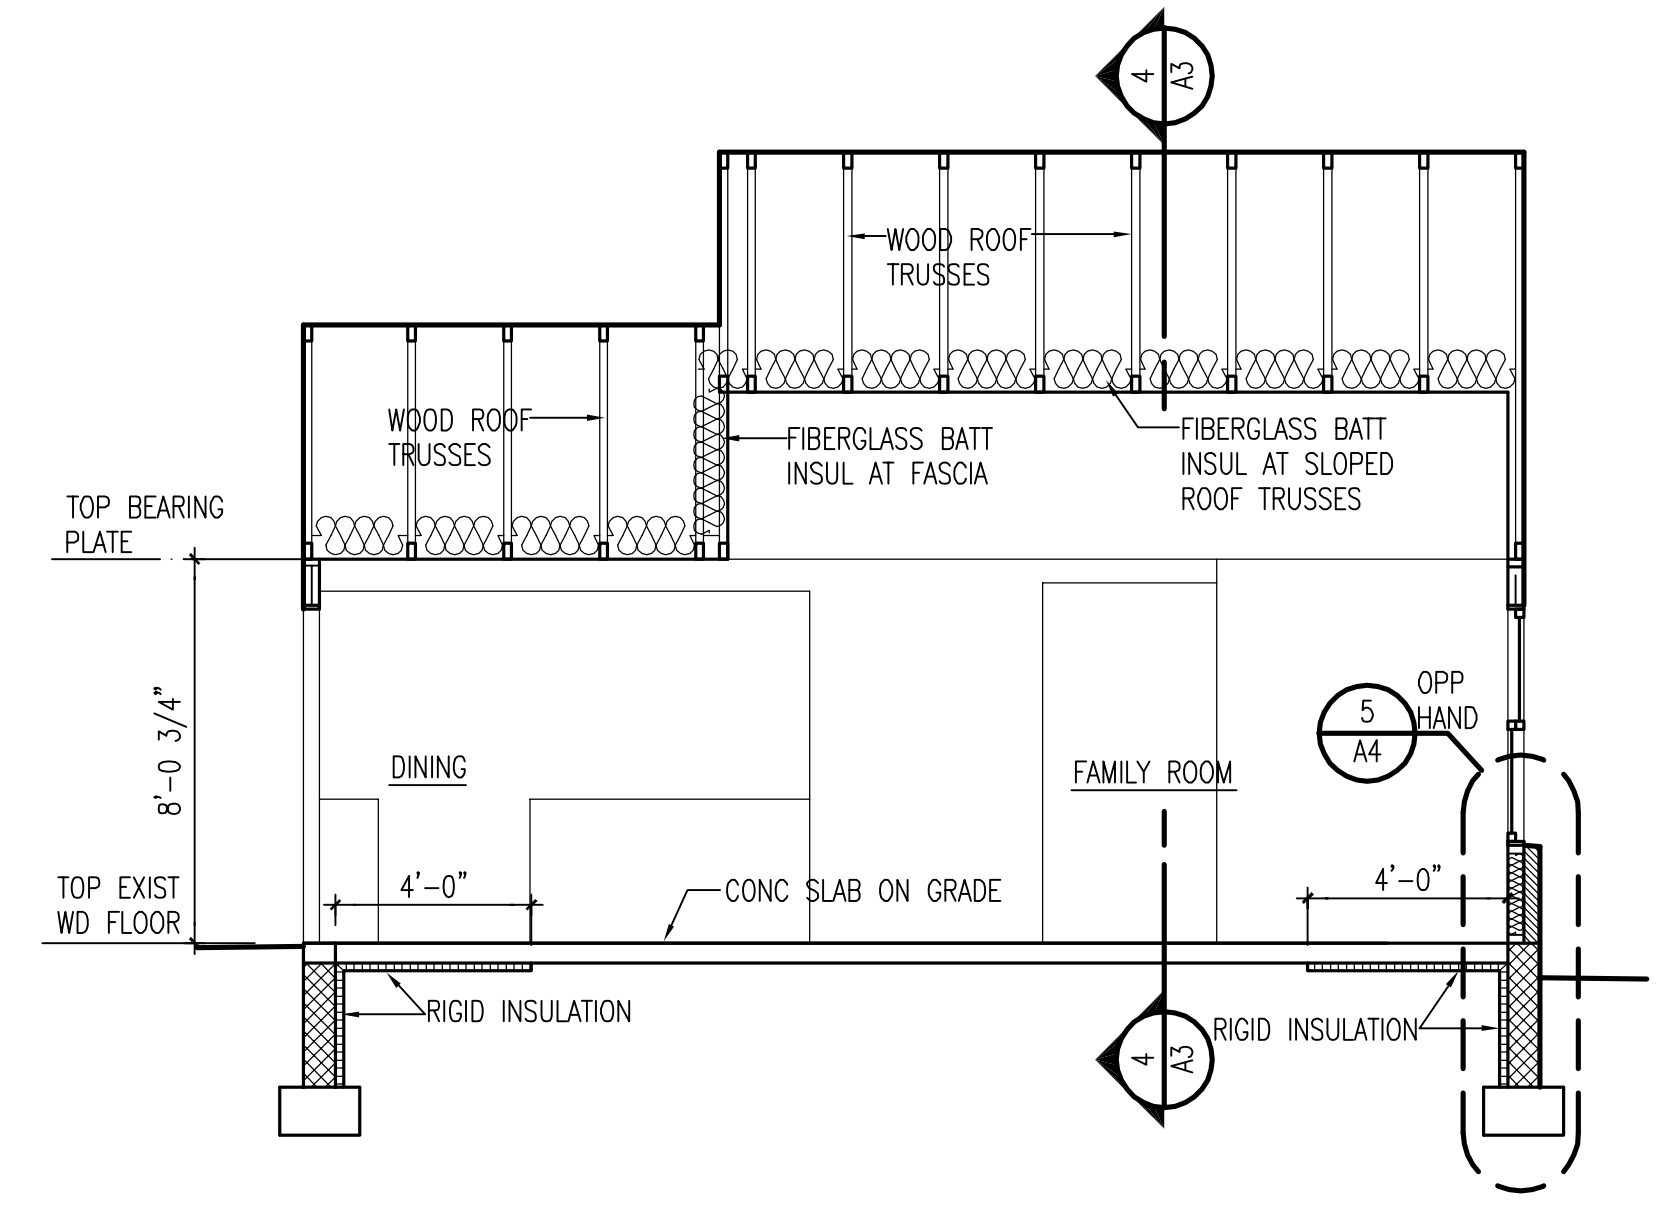

6 SECTION LOOKING EAST
A3 SCALE: 1/8"=1'-0"

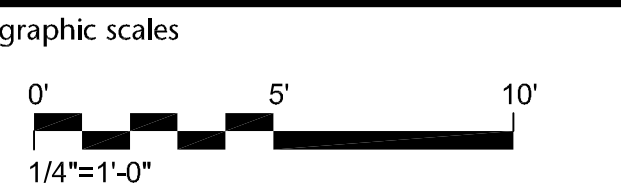

project: 23609
phase: Permit
date: 14 September 2016
revisions: 11 November 2016