


I CERTIFY THAT THESE DOCUMENTS WERE PREPARED BY OR APPROVED BY ME AND THAT I AM A DULY LICENSED ARCHITECT UNDER THE LAWS OF THE STATE OF MARYLAND, LICENSE NUMBER 0013269, EXPIRATION DATE SEPT 27, 2016.


graphic scales

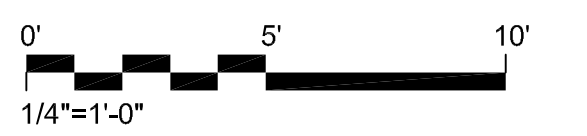

project: 21418
 phase: Permit
 date: 17 April 2015
 revisions: 10 June 2016 - Plan mirrored

Roof Plan

A3

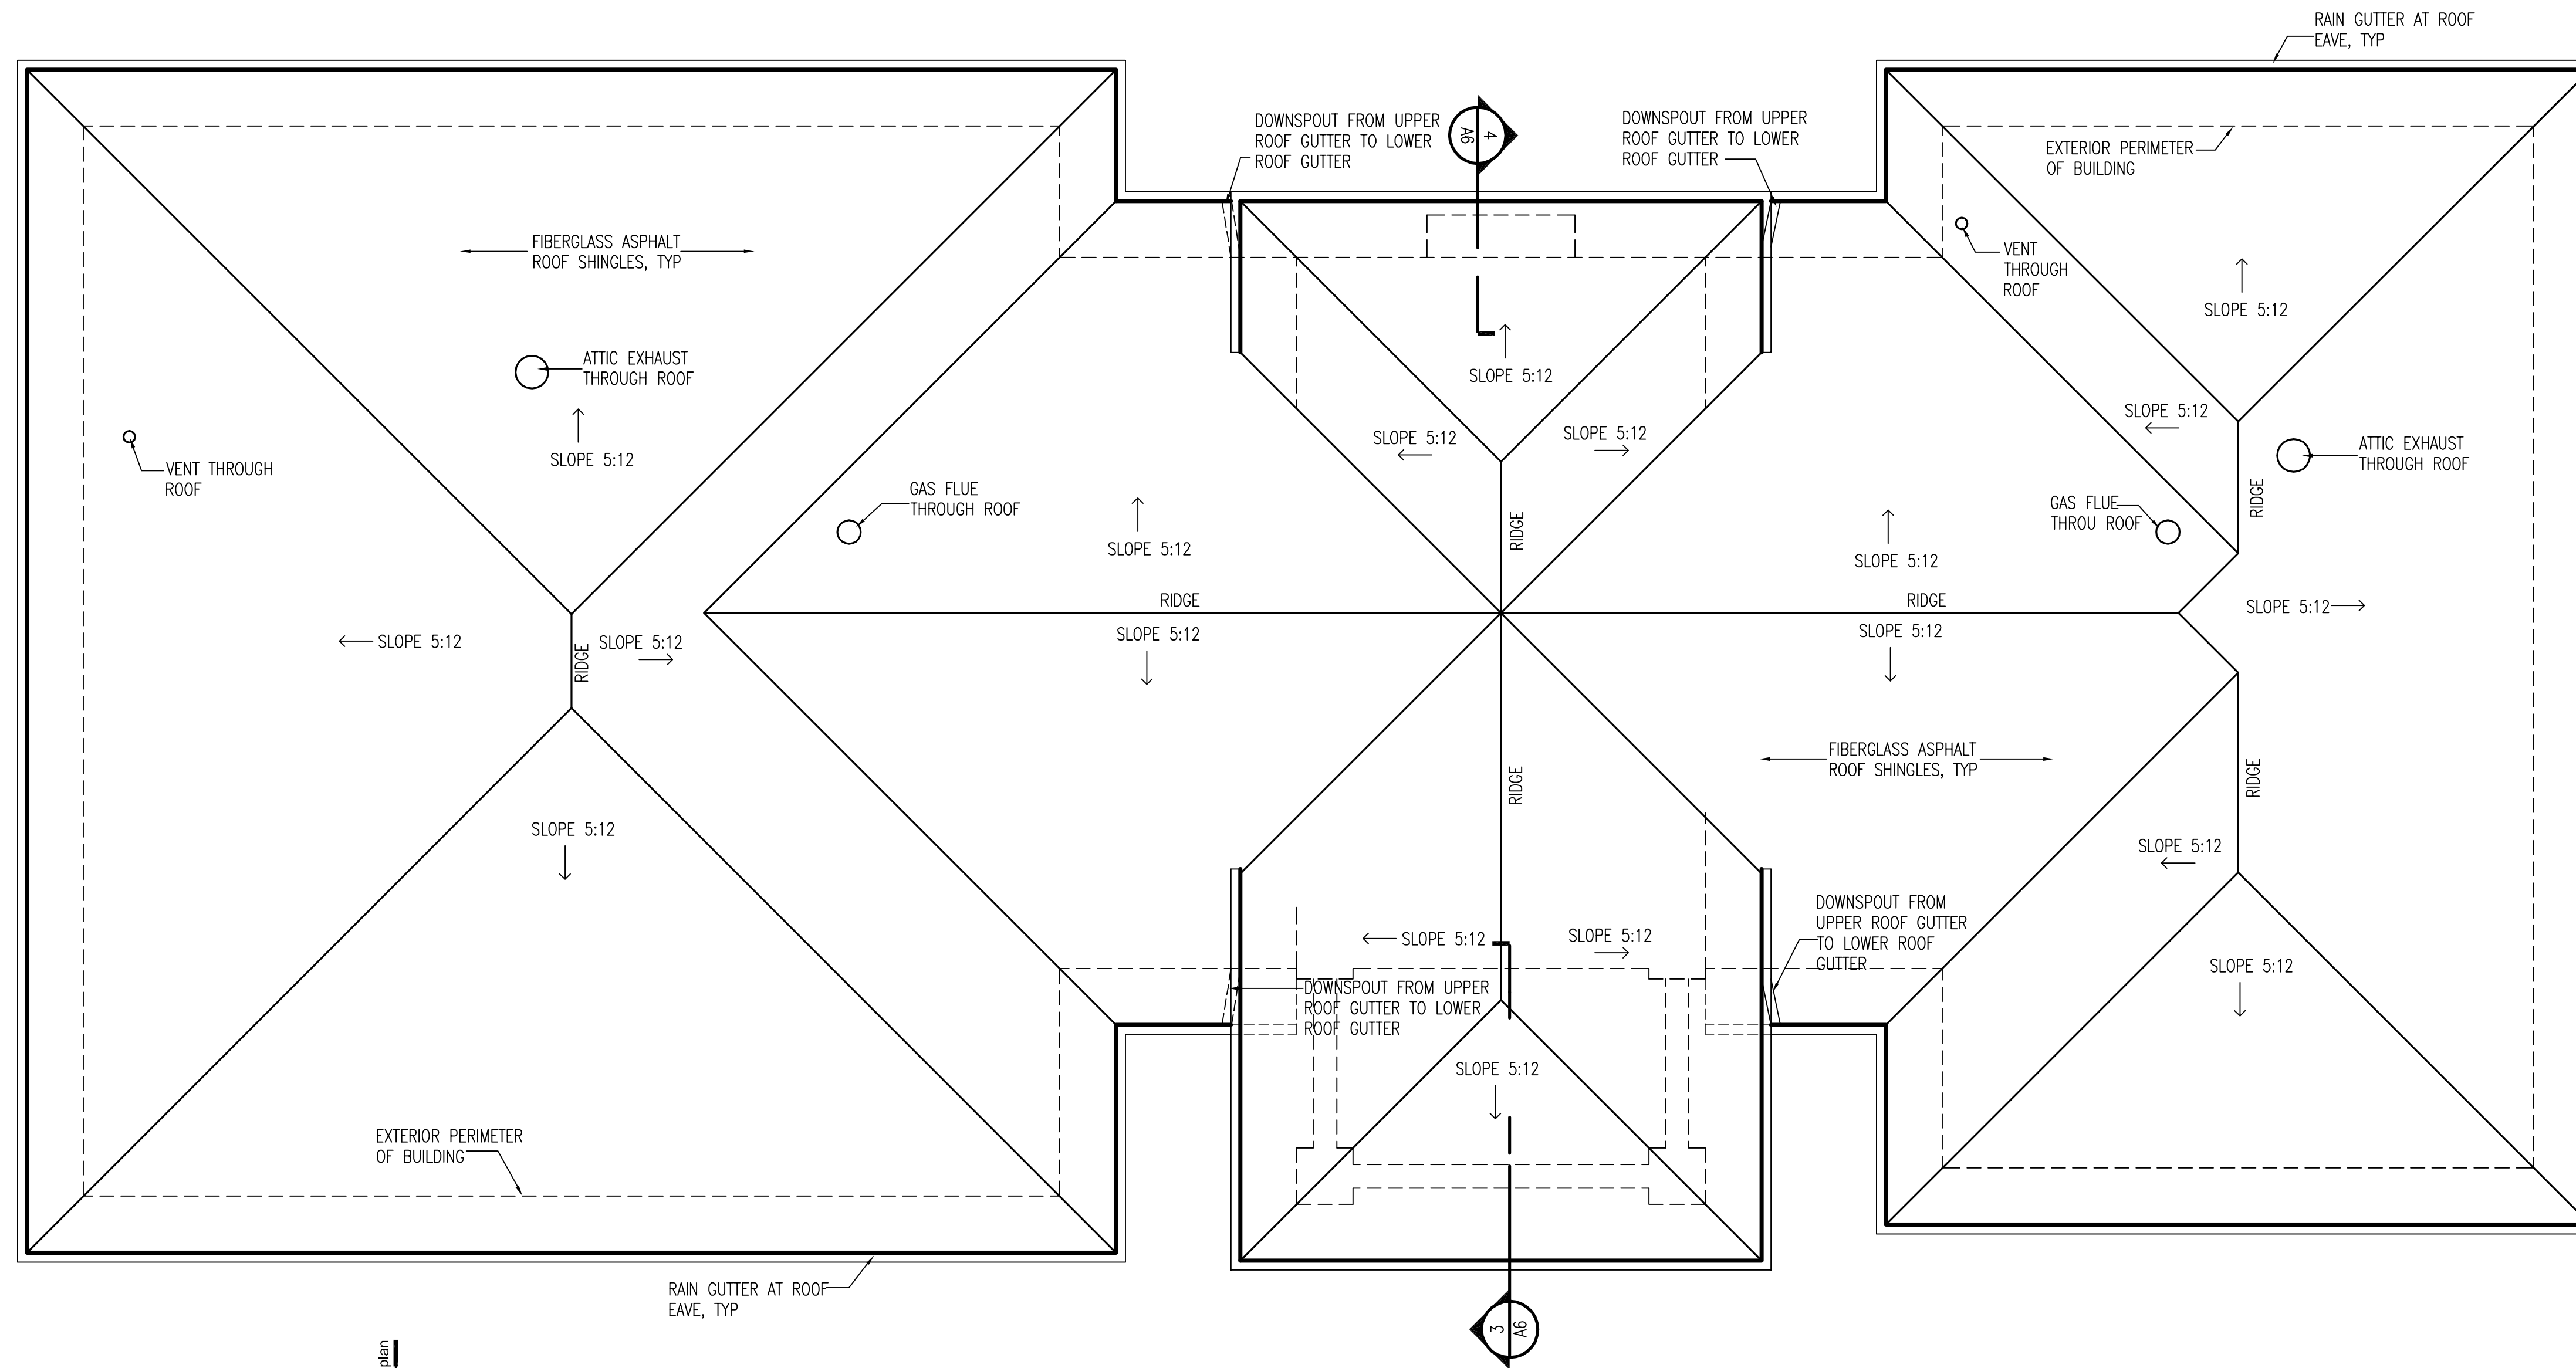

1
 A3
ROOF PLAN
 SCALE: 1/4"=1'-0"
 NORTH