




I CERTIFY THAT THESE DOCUMENTS WERE PREPARED BY OR APPROVED BY ME AND THAT I AM A DULY LICENSED ARCHITECT UNDER THE LAWS OF THE STATE OF MARYLAND, LICENSE NUMBER 0013269, EXPIRATION DATE SEPT 27, 2016.

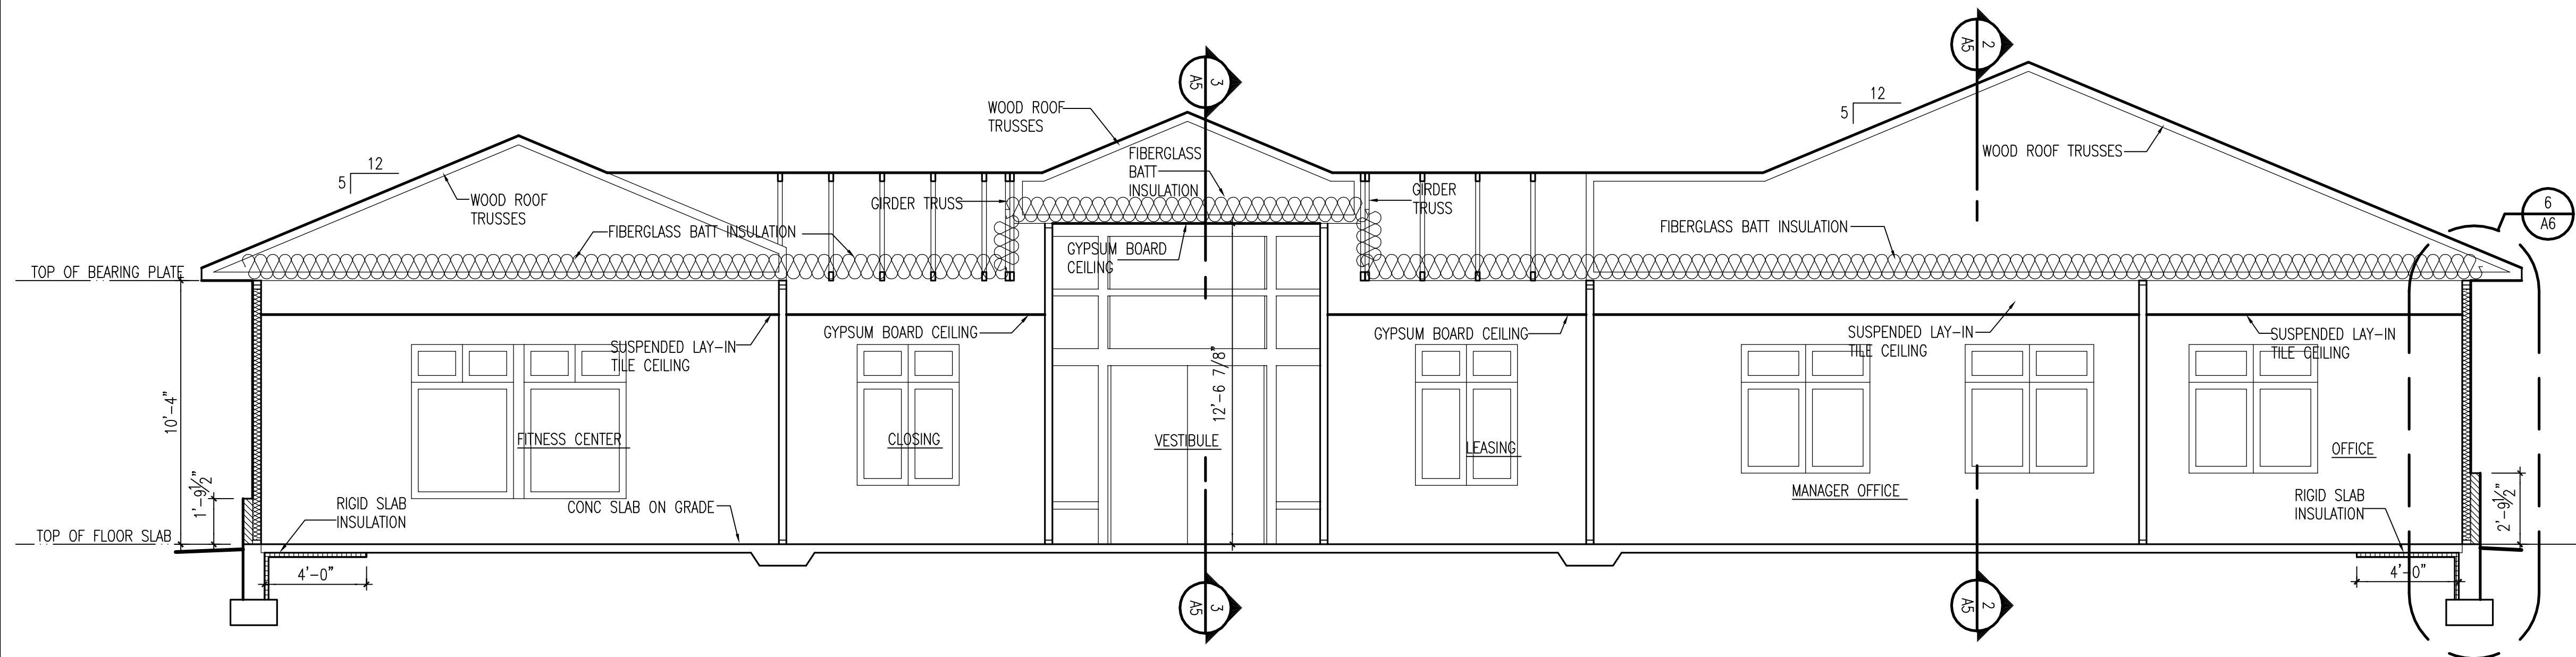


1 SECTION LOOKING SOUTH  
A5 SCALE: 1/4"=1'-0"

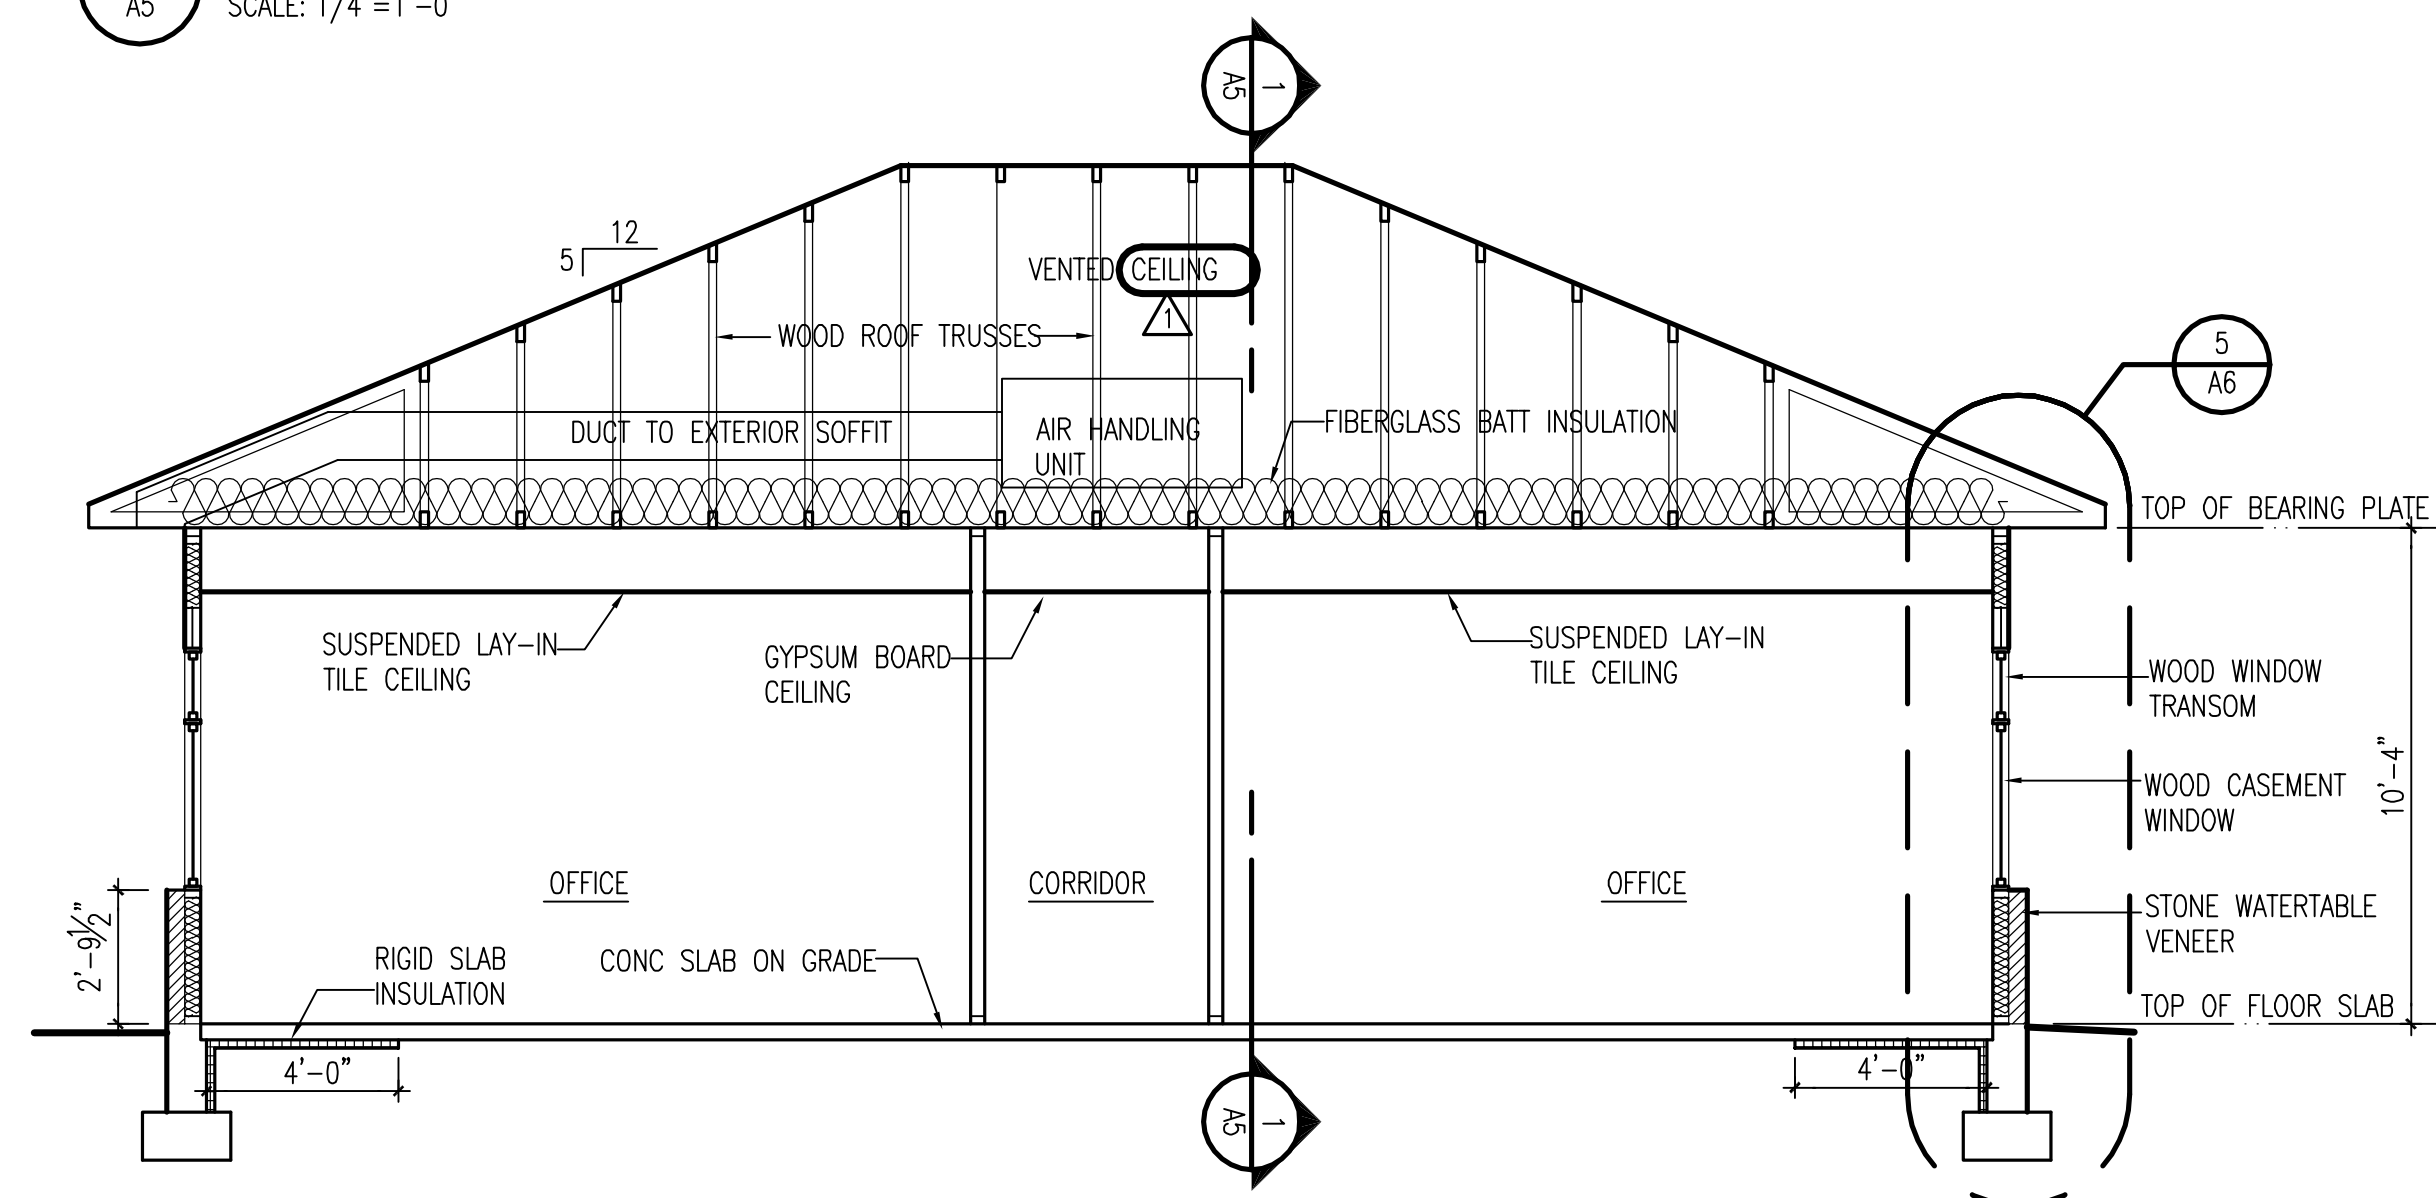


2 SECTION LOOKING EAST  
A5 SCALE: 1/4"=1'-0"

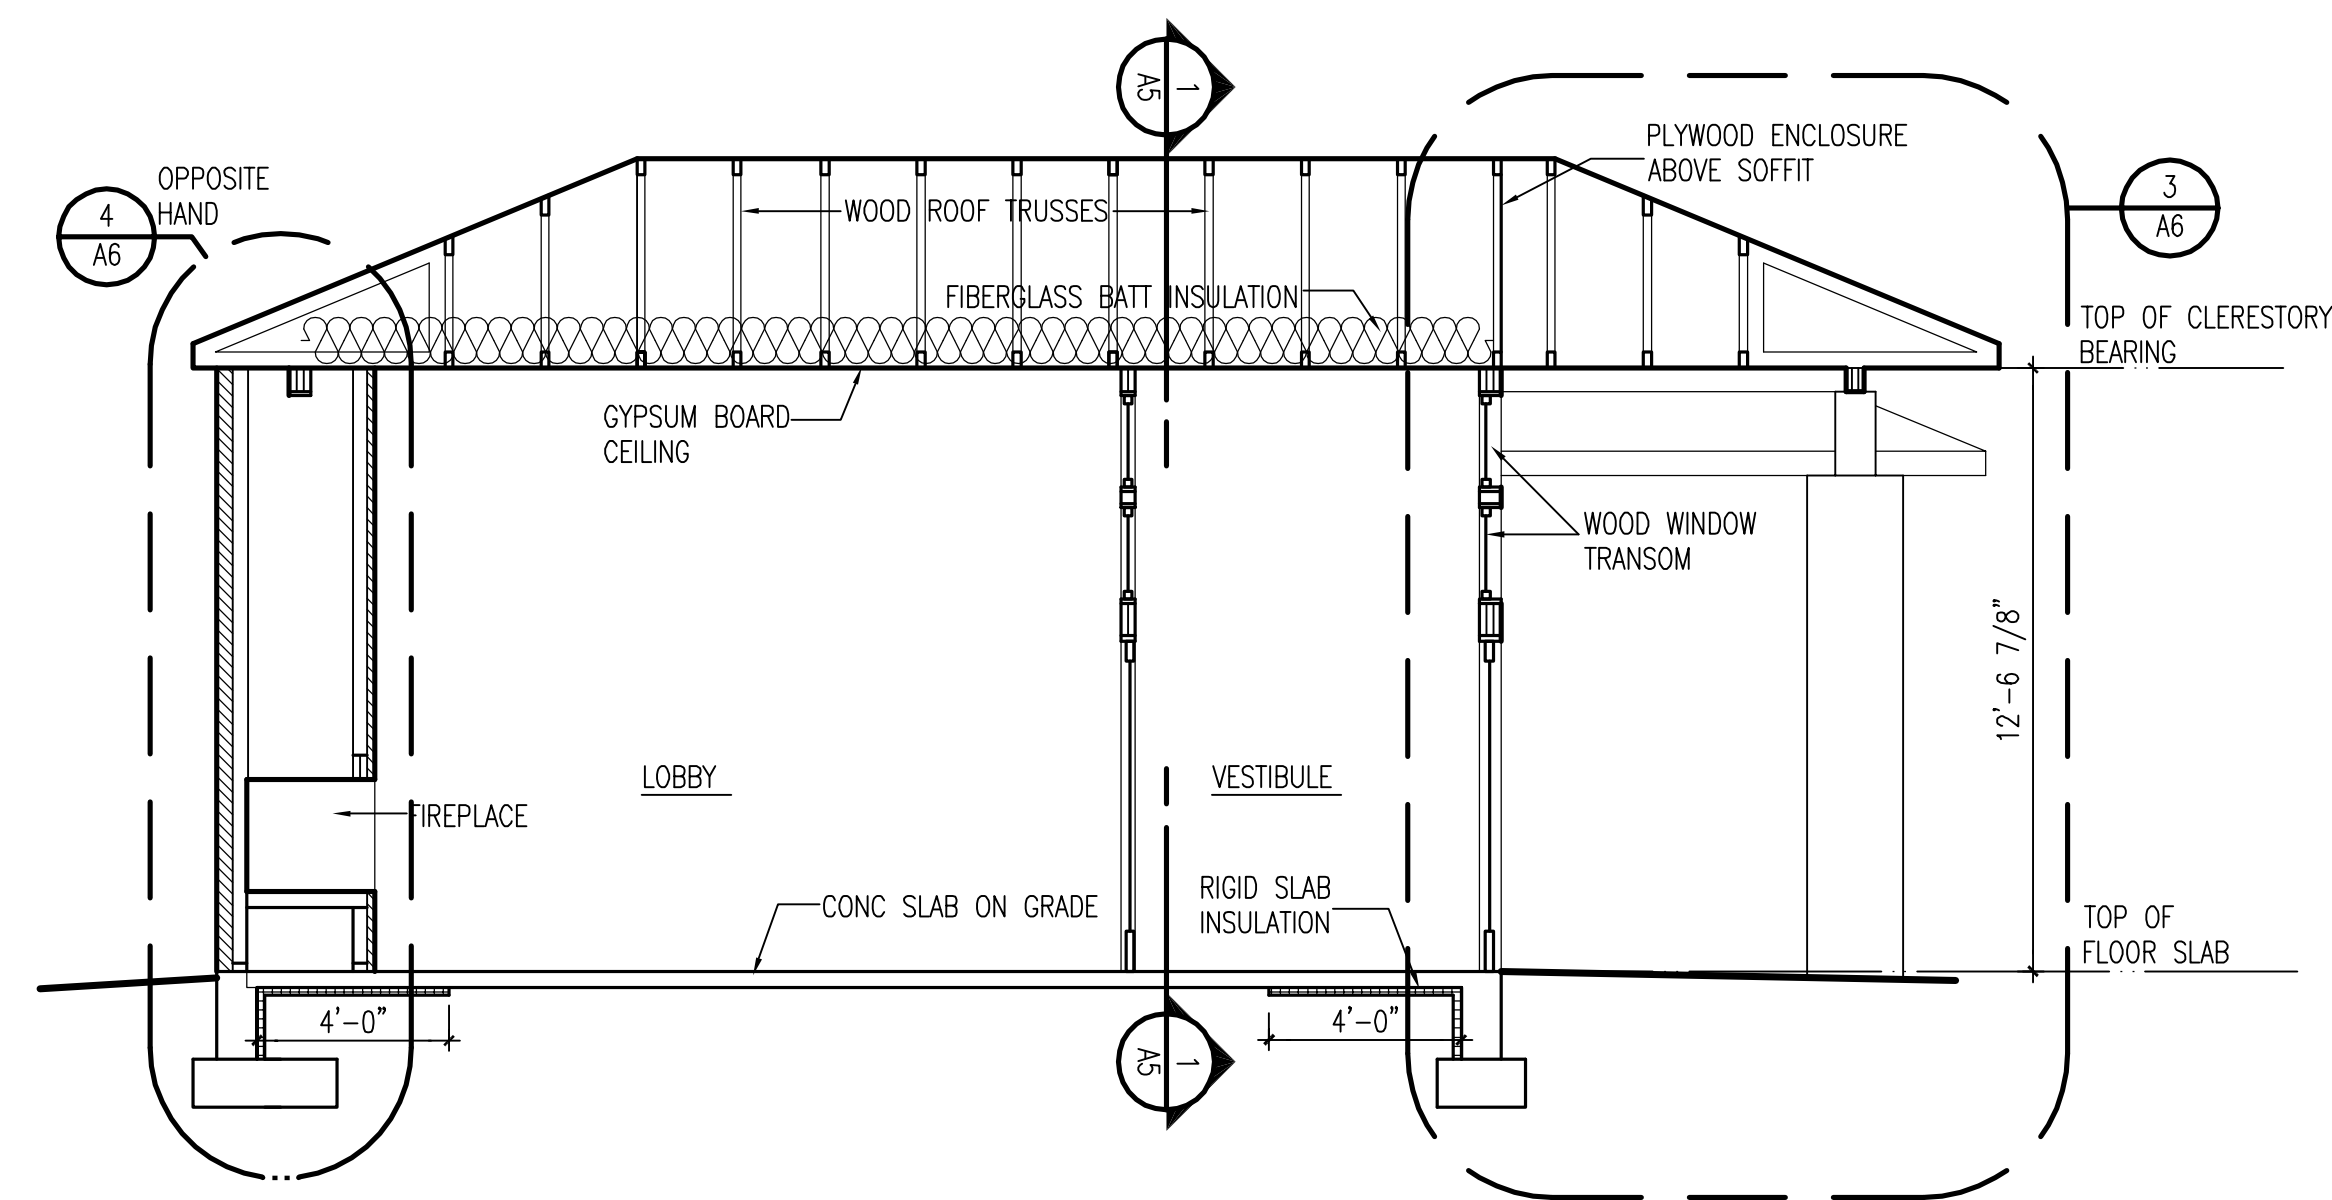

3 SECTION LOOKING EAST  
A5 SCALE: 1/4"=1'-0"

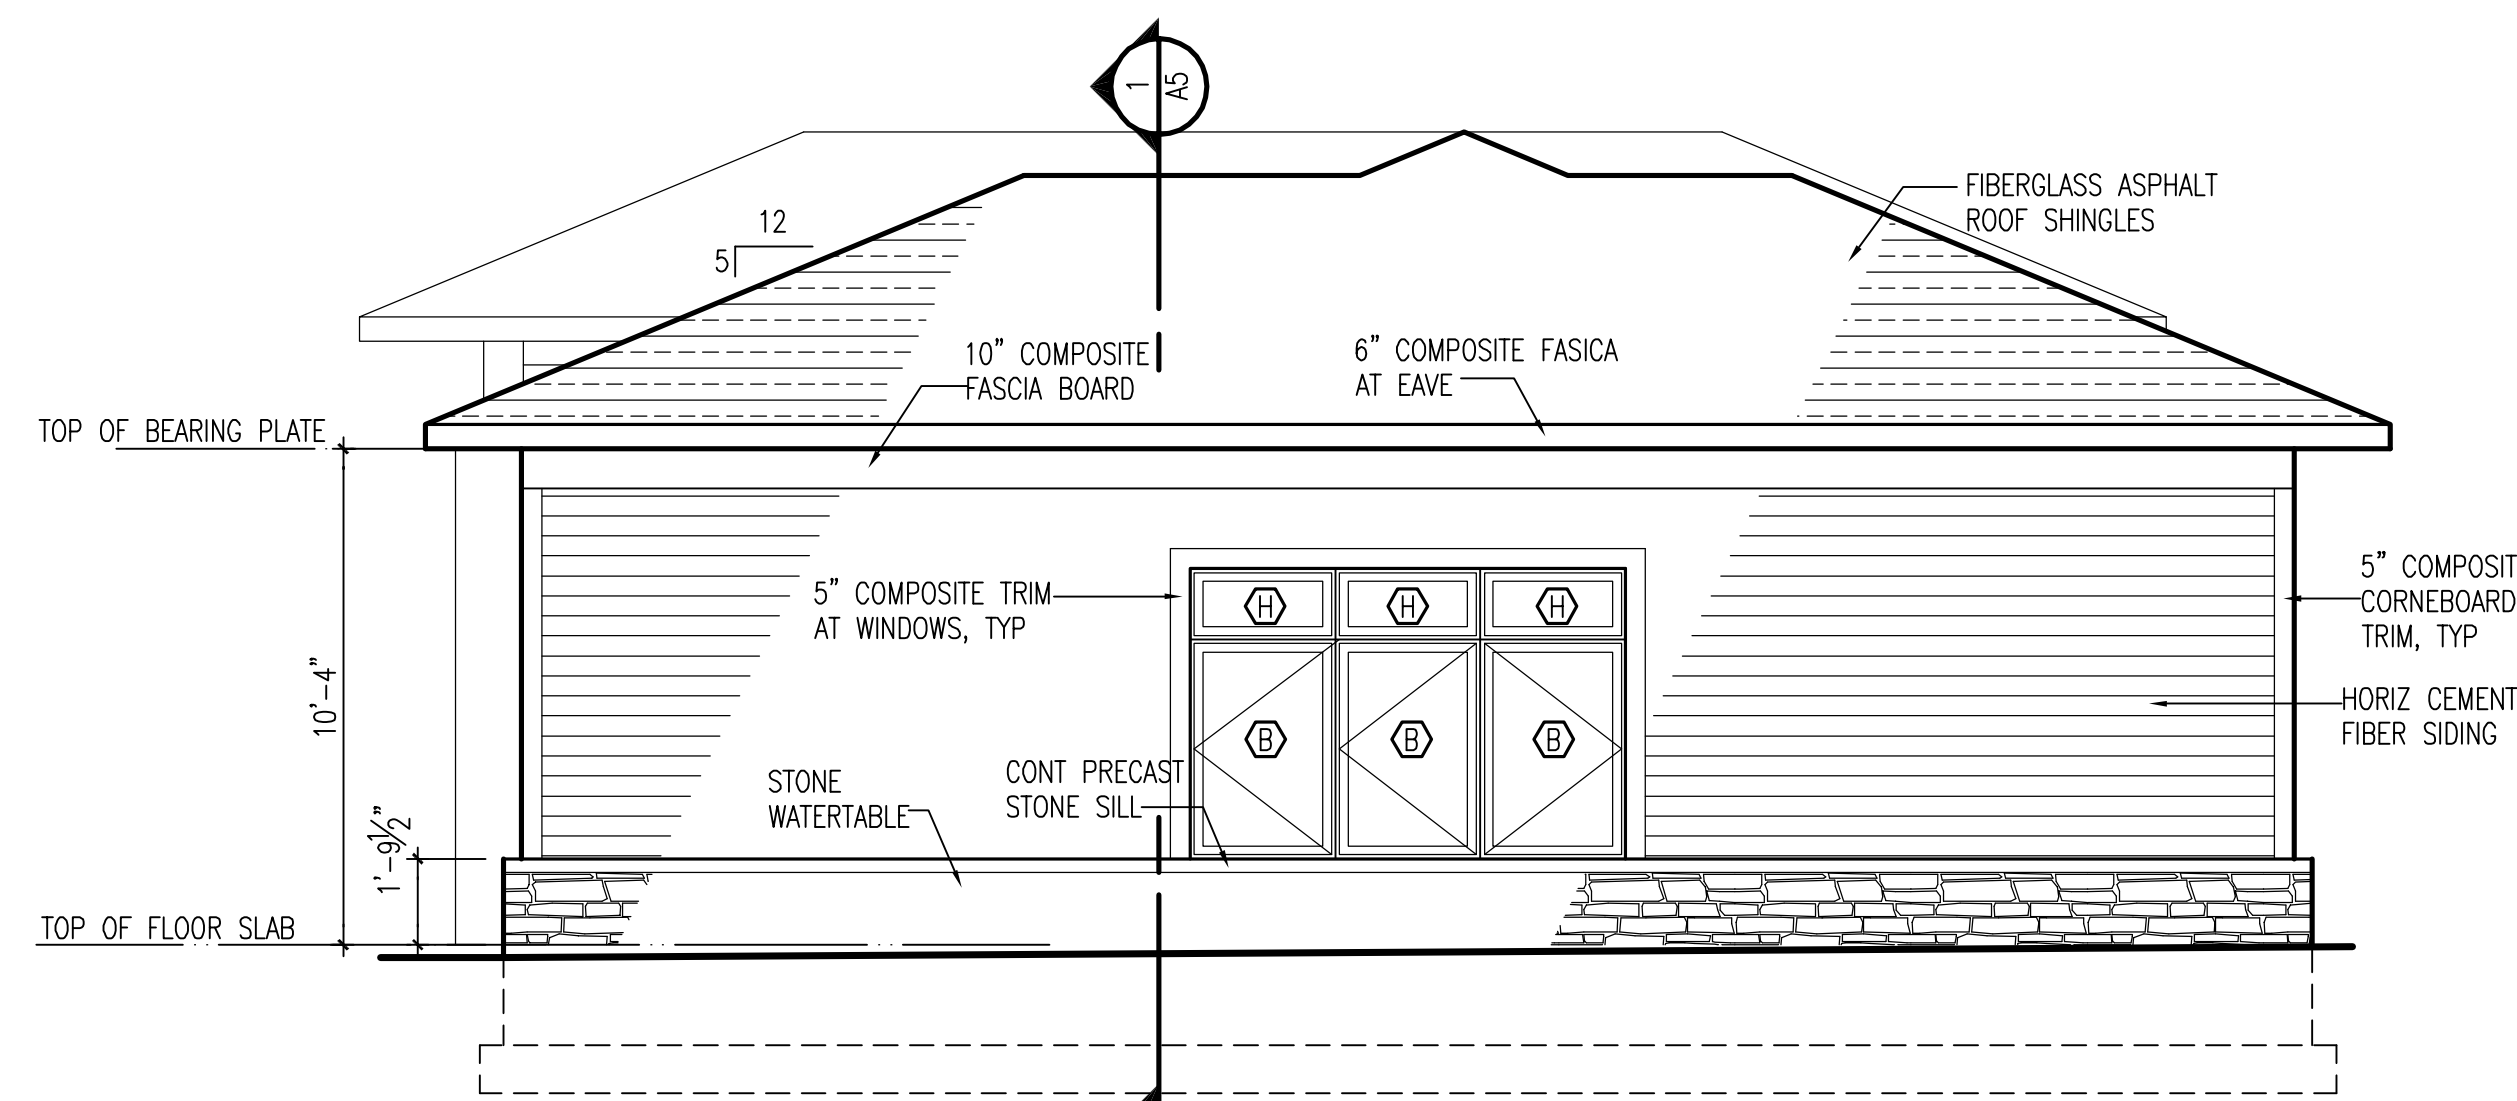


4 EAST ELEVATION  
A5 SCALE: 1/4"=1'-0"

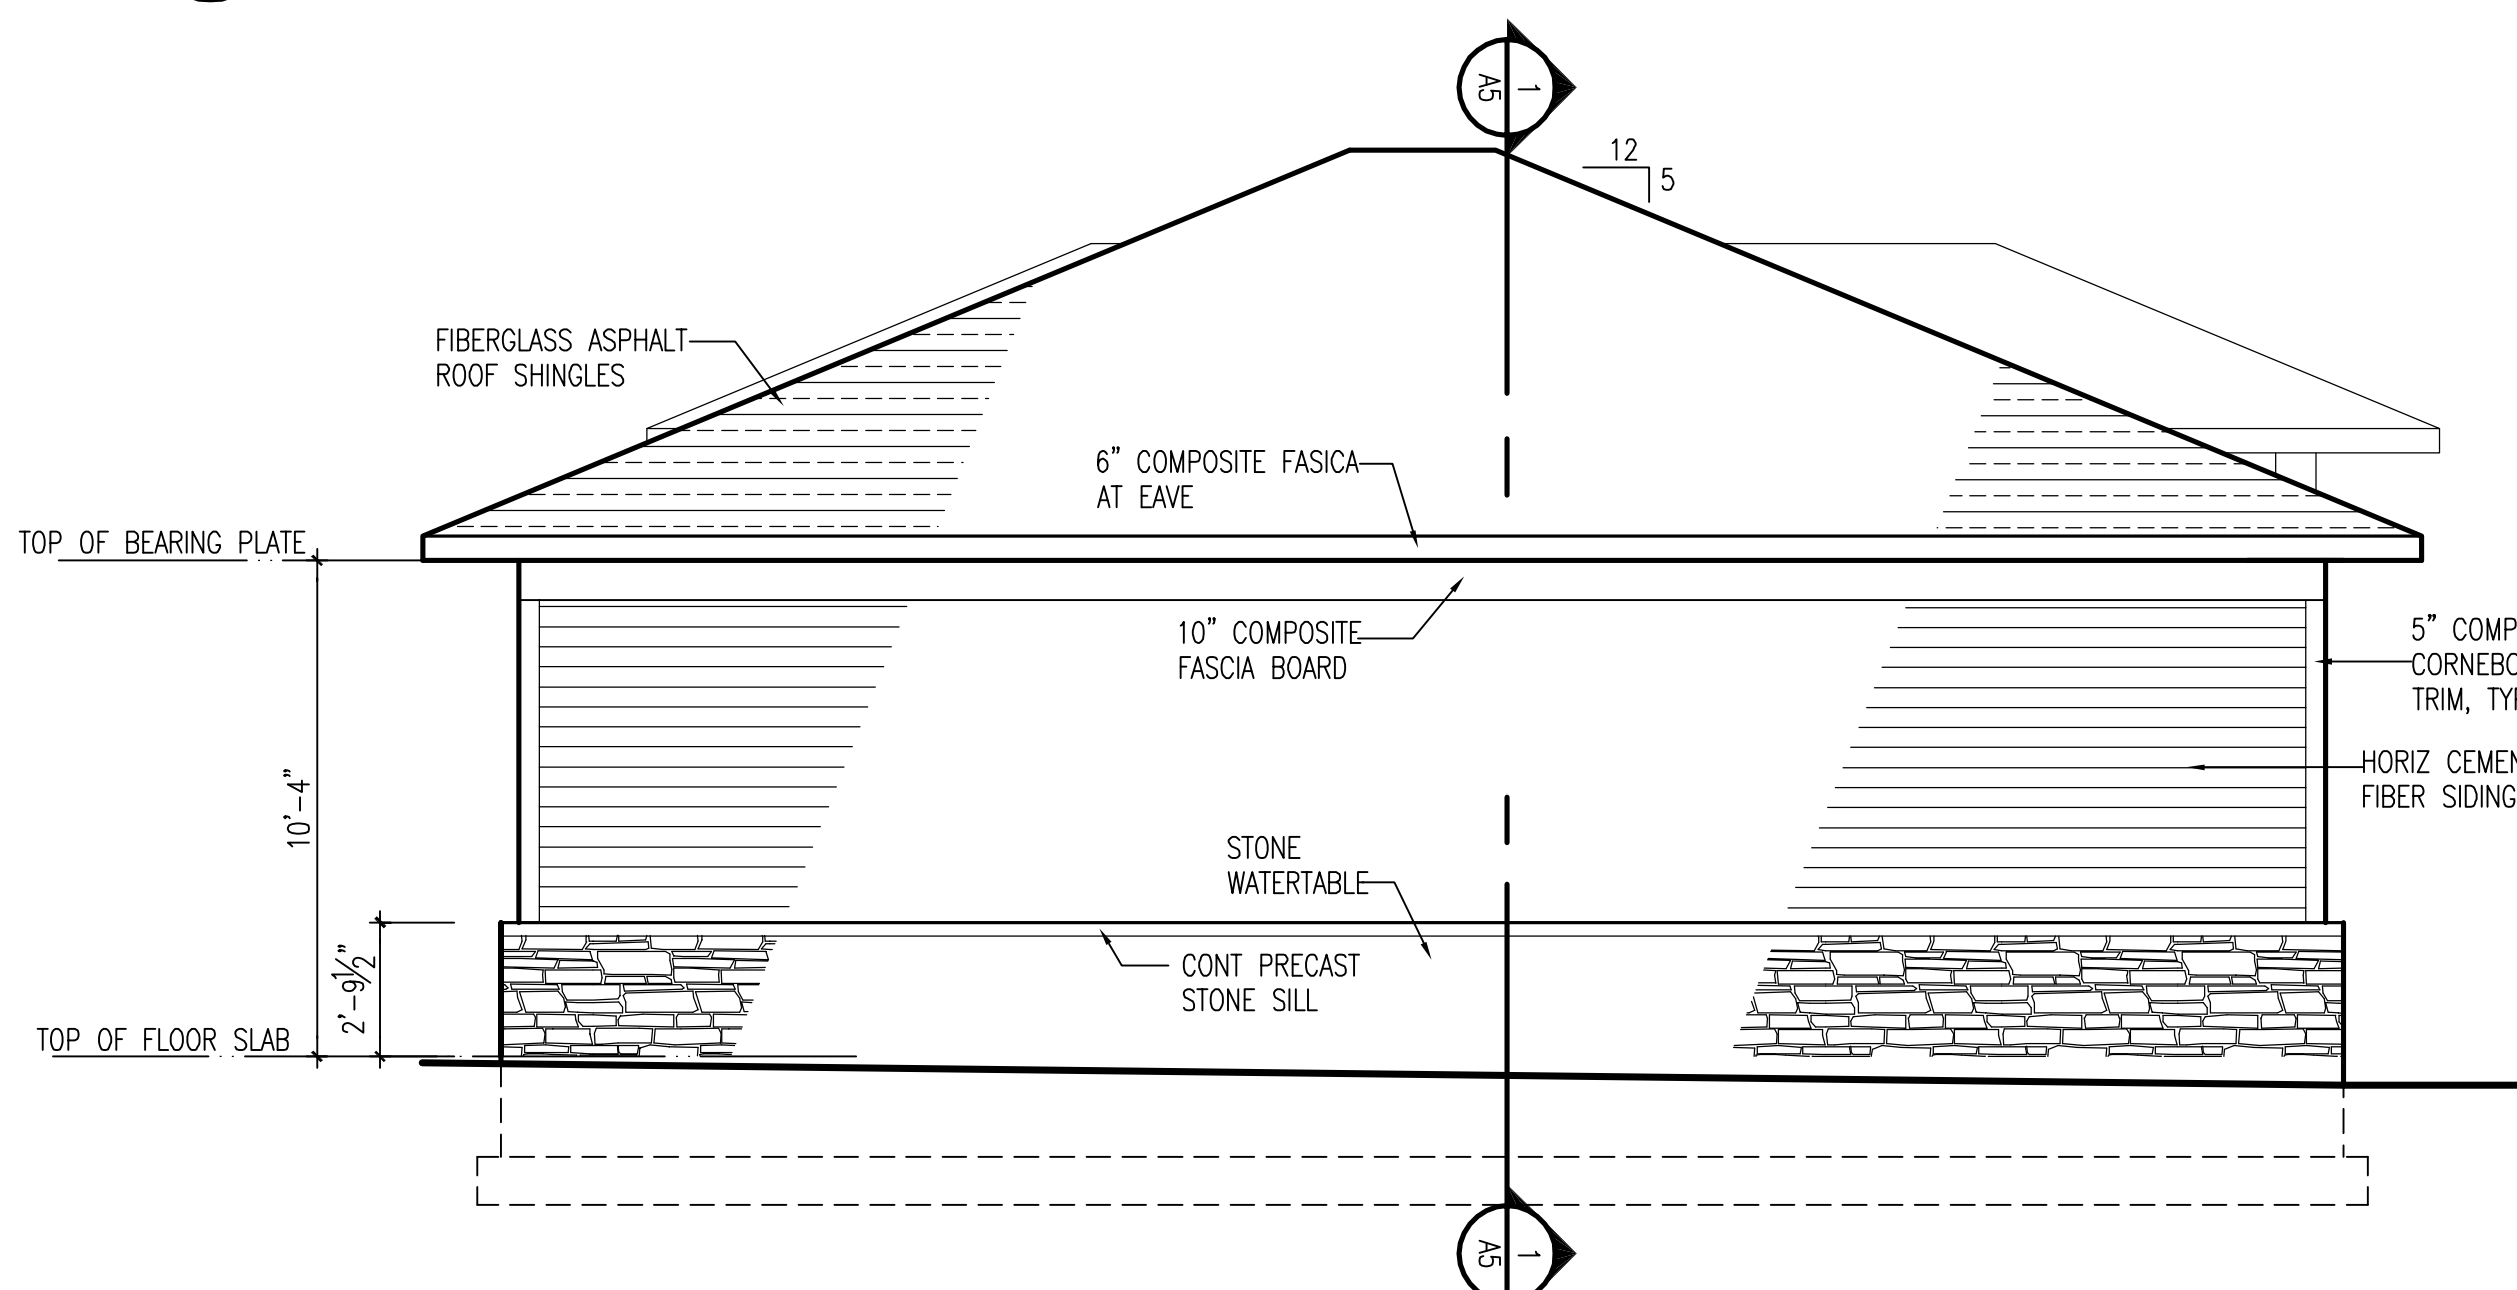

5 WEST ELEVATION  
A5 SCALE: 1/4"=1'-0"

graphic scales

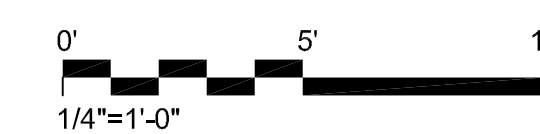

project: 21418  
phase: Permit  
date: 17 April 2015  
revisions: 10 June 2016 - Plan mirrored