




project:	21418
phase:	Permit
date:	17 April 2015
revisions:	10 June 2016 - Plan mirrored

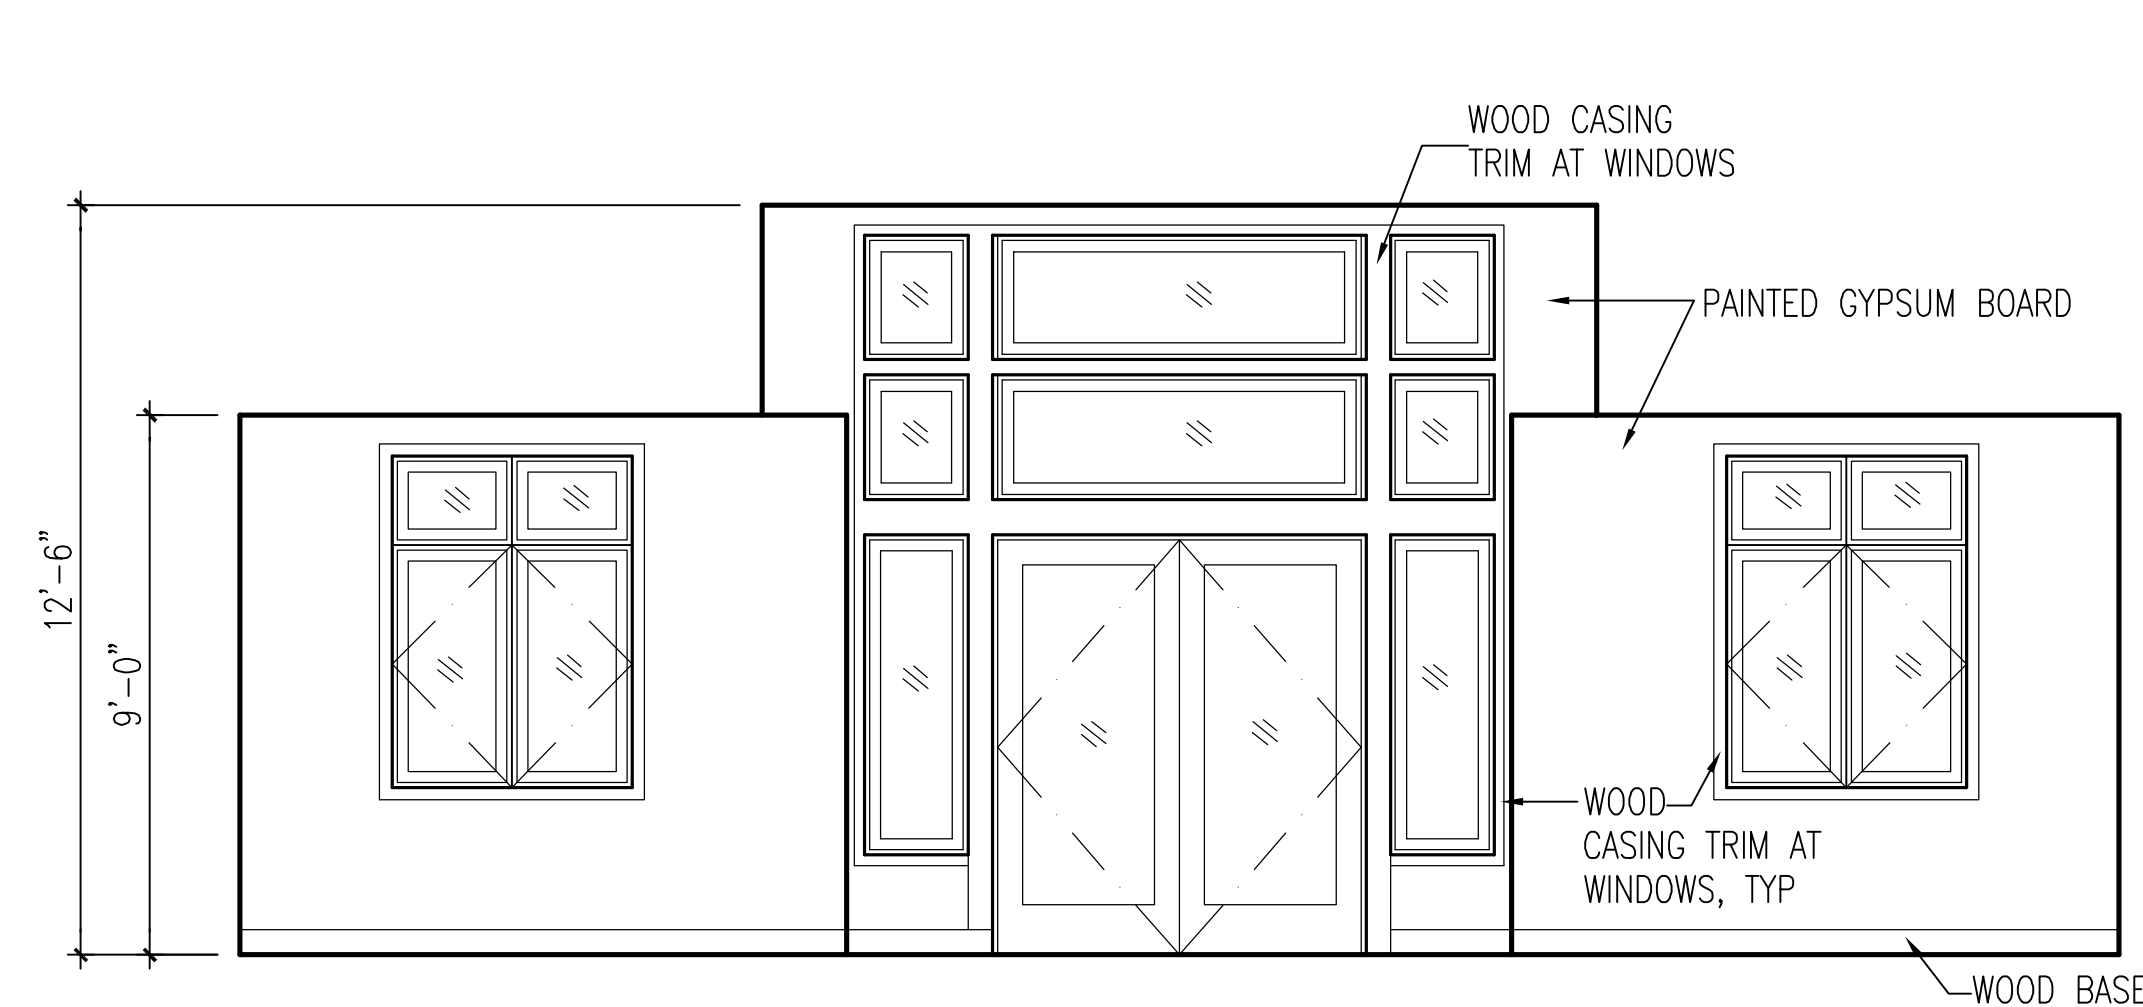


1 LOBBY ELEVATION
A6 SCALE: 1/4"=1'-0"

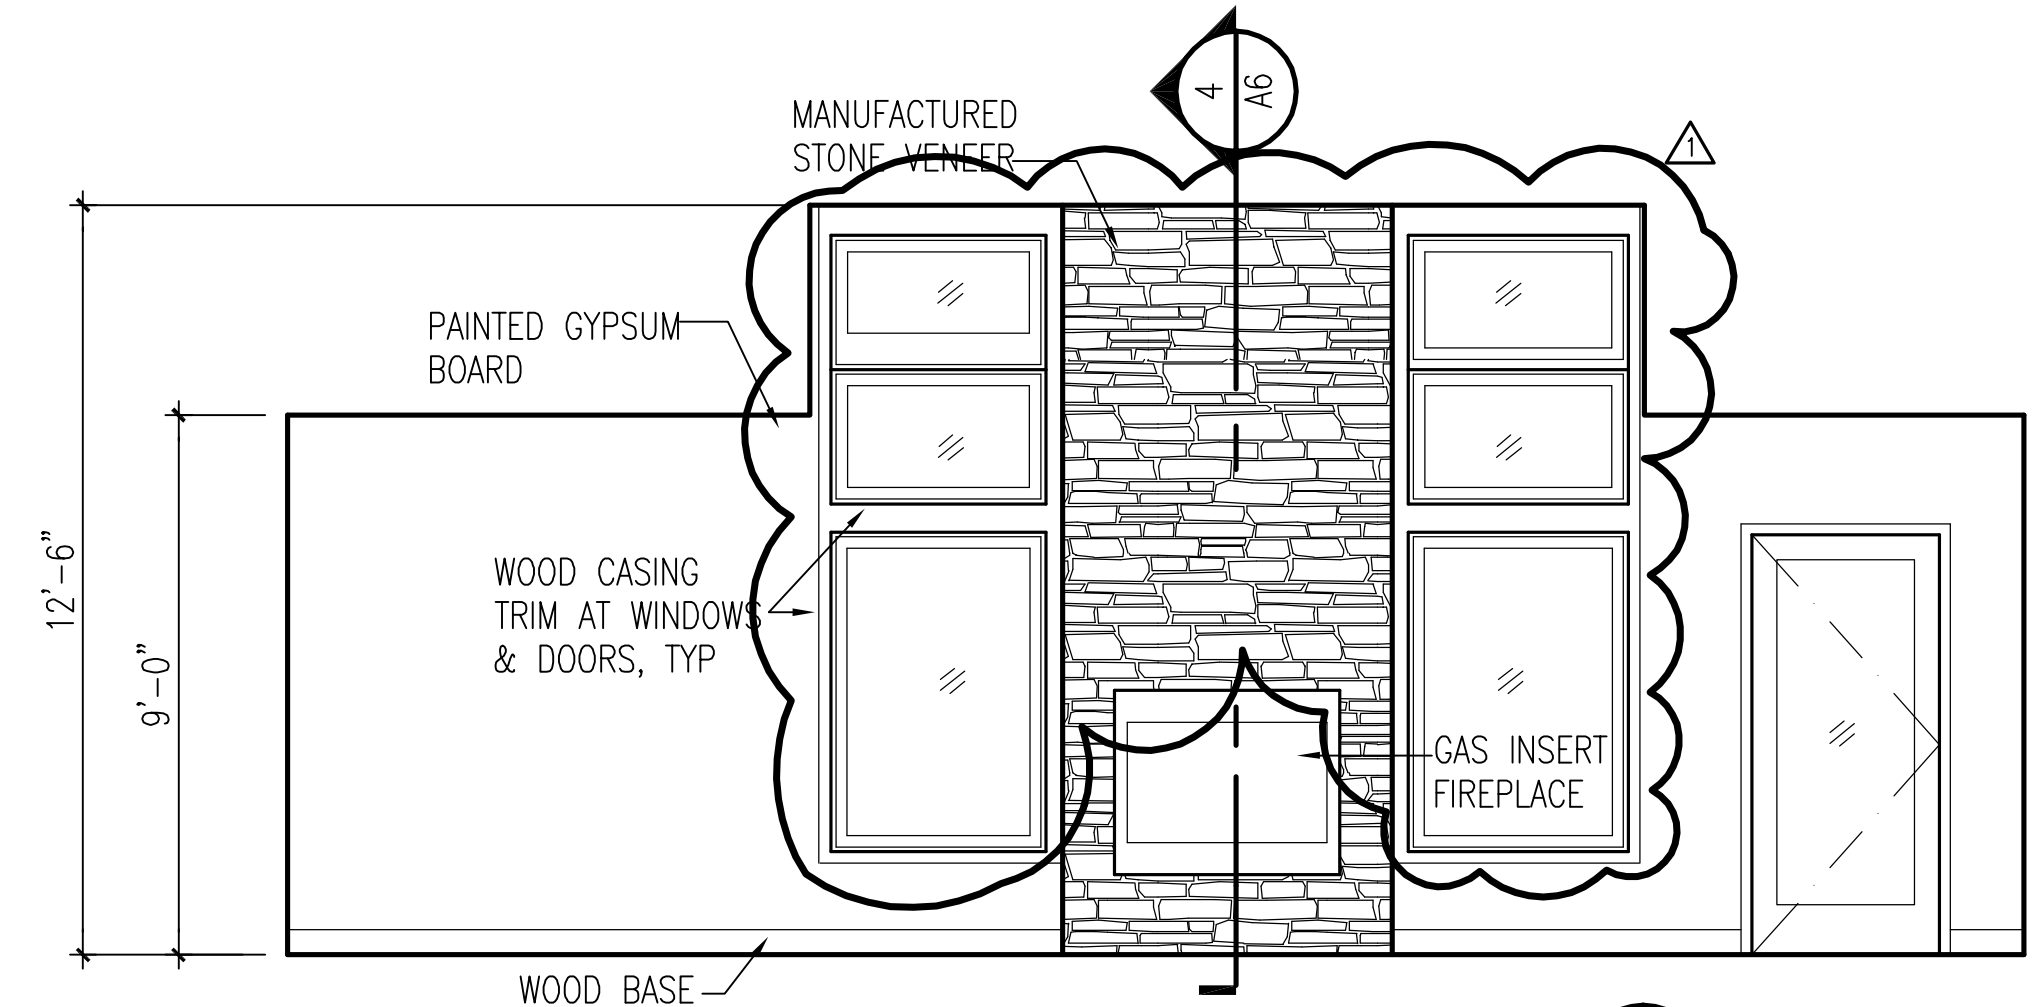


2 LOBBY ELEVATION
A6 SCALE: 1/4"=1'-0"

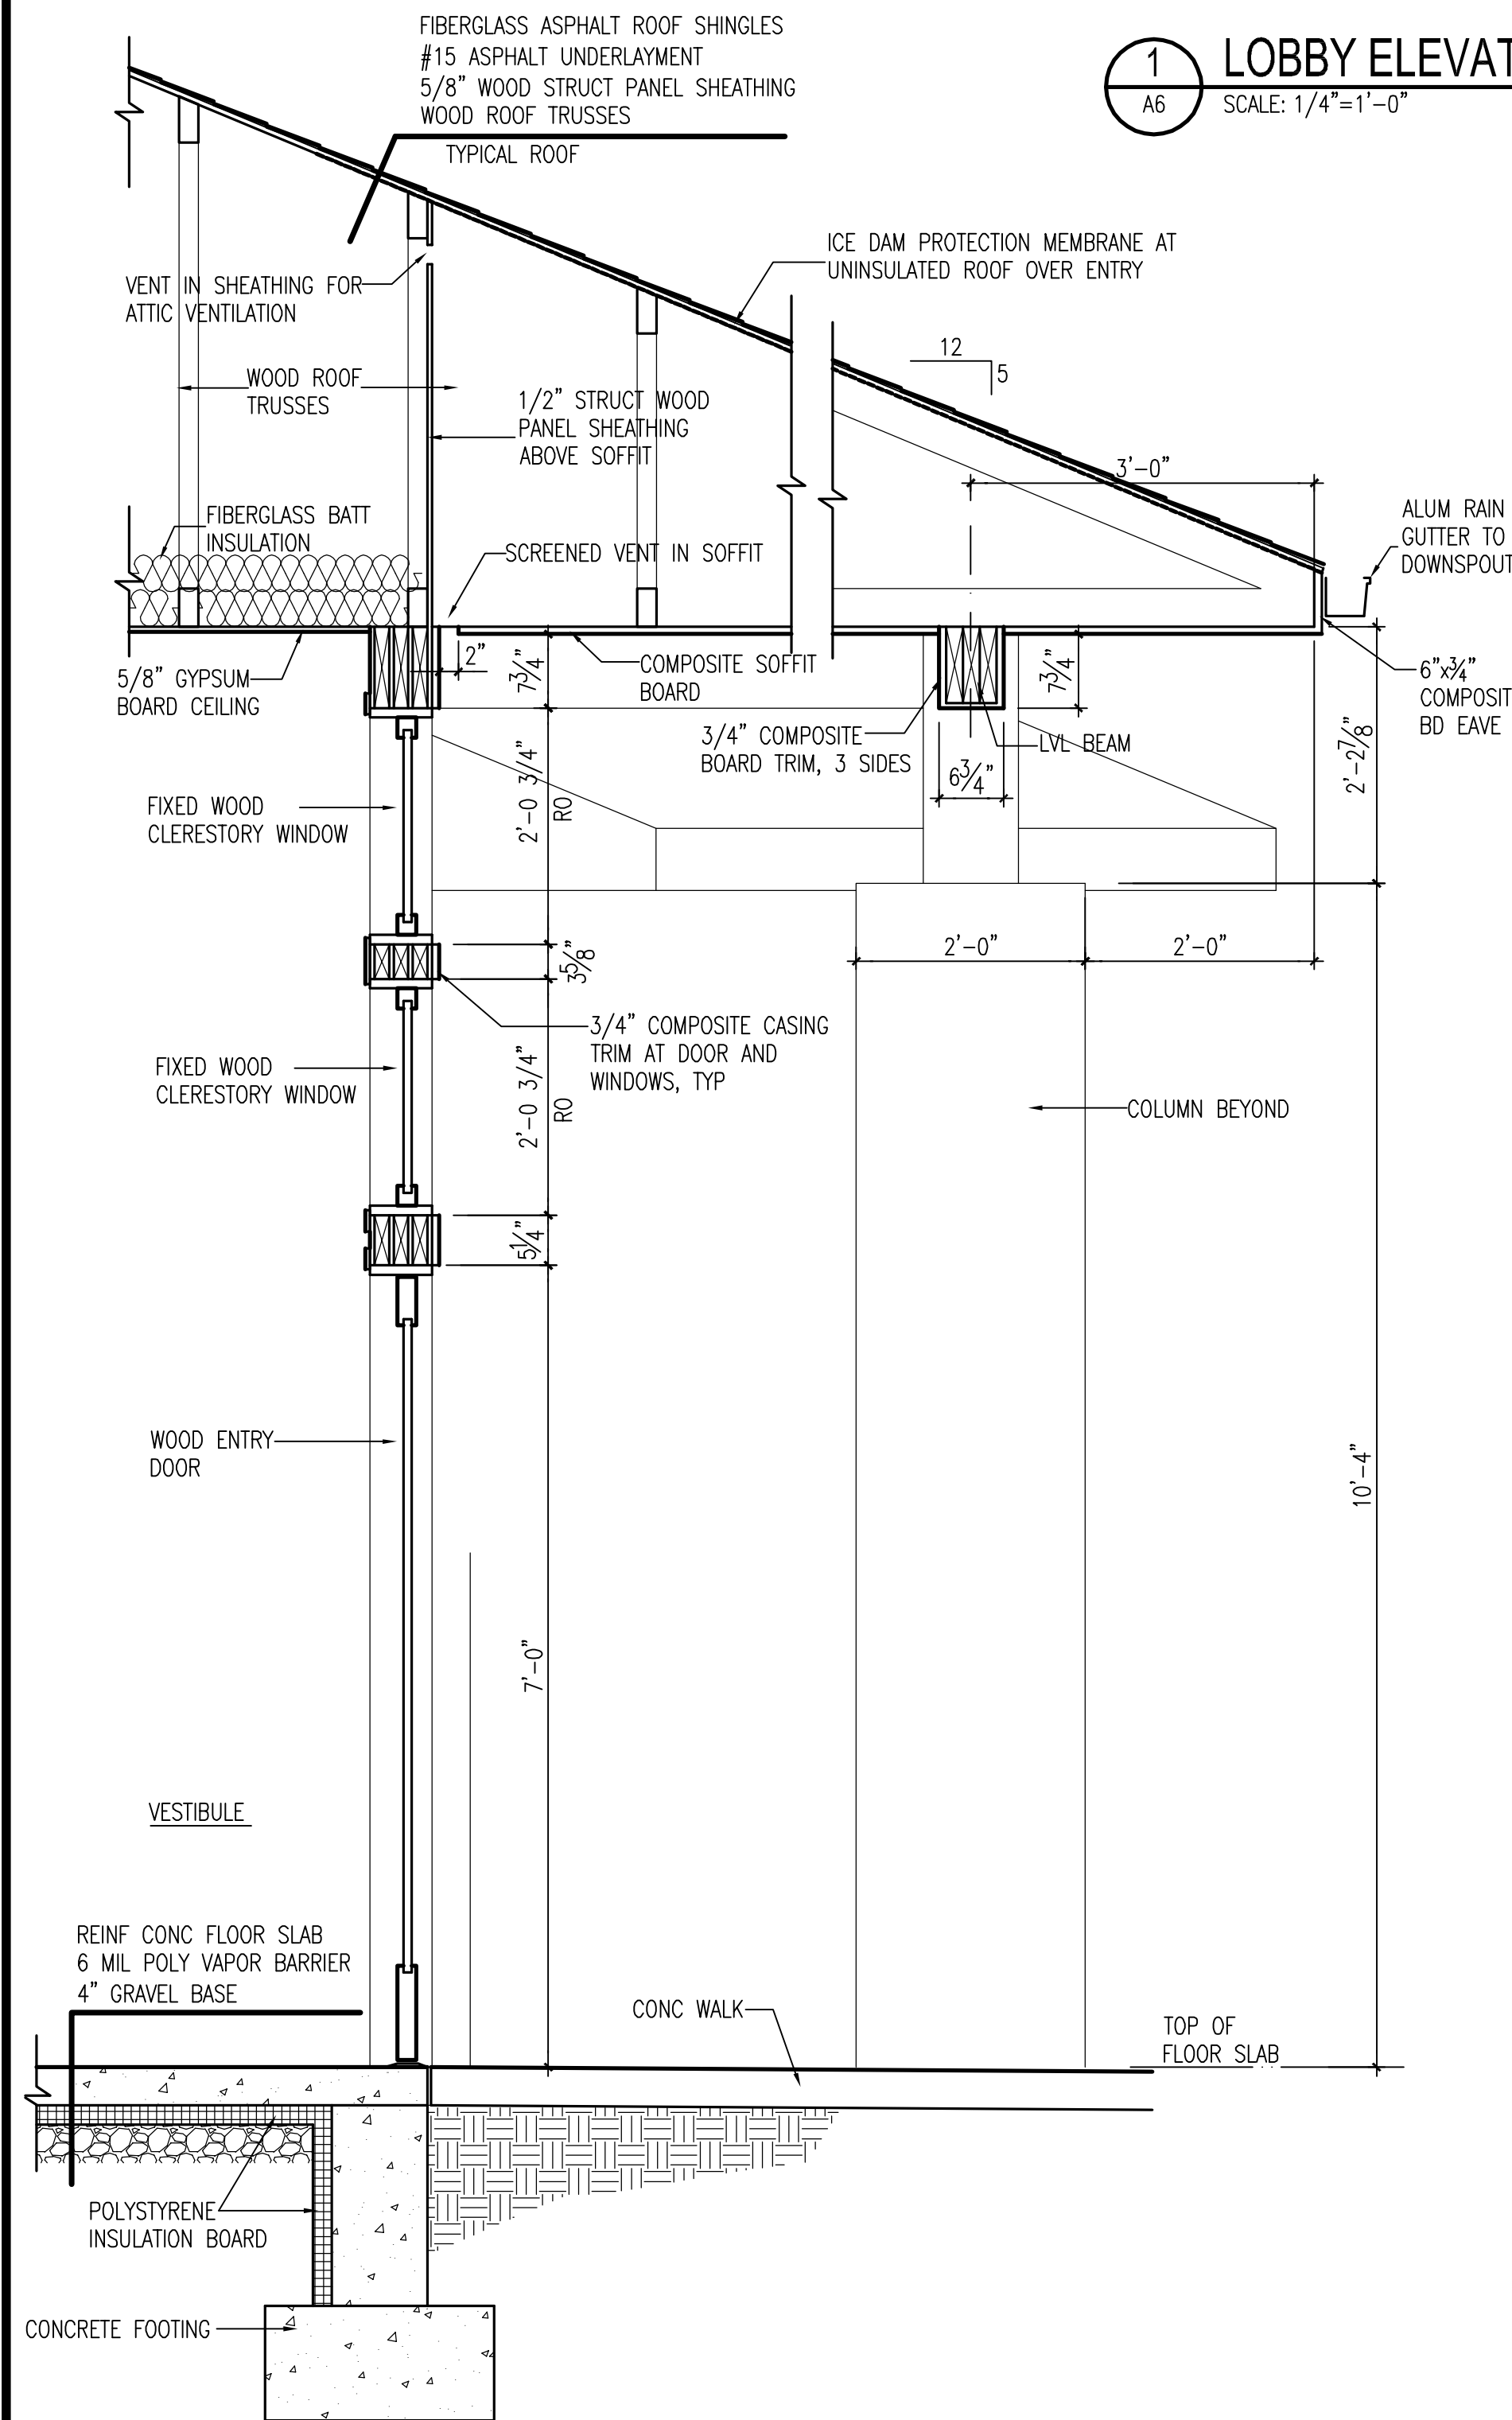


3 WALL SECTION LOOKING EAST
A6 SCALE: 3/4"=1'-0"

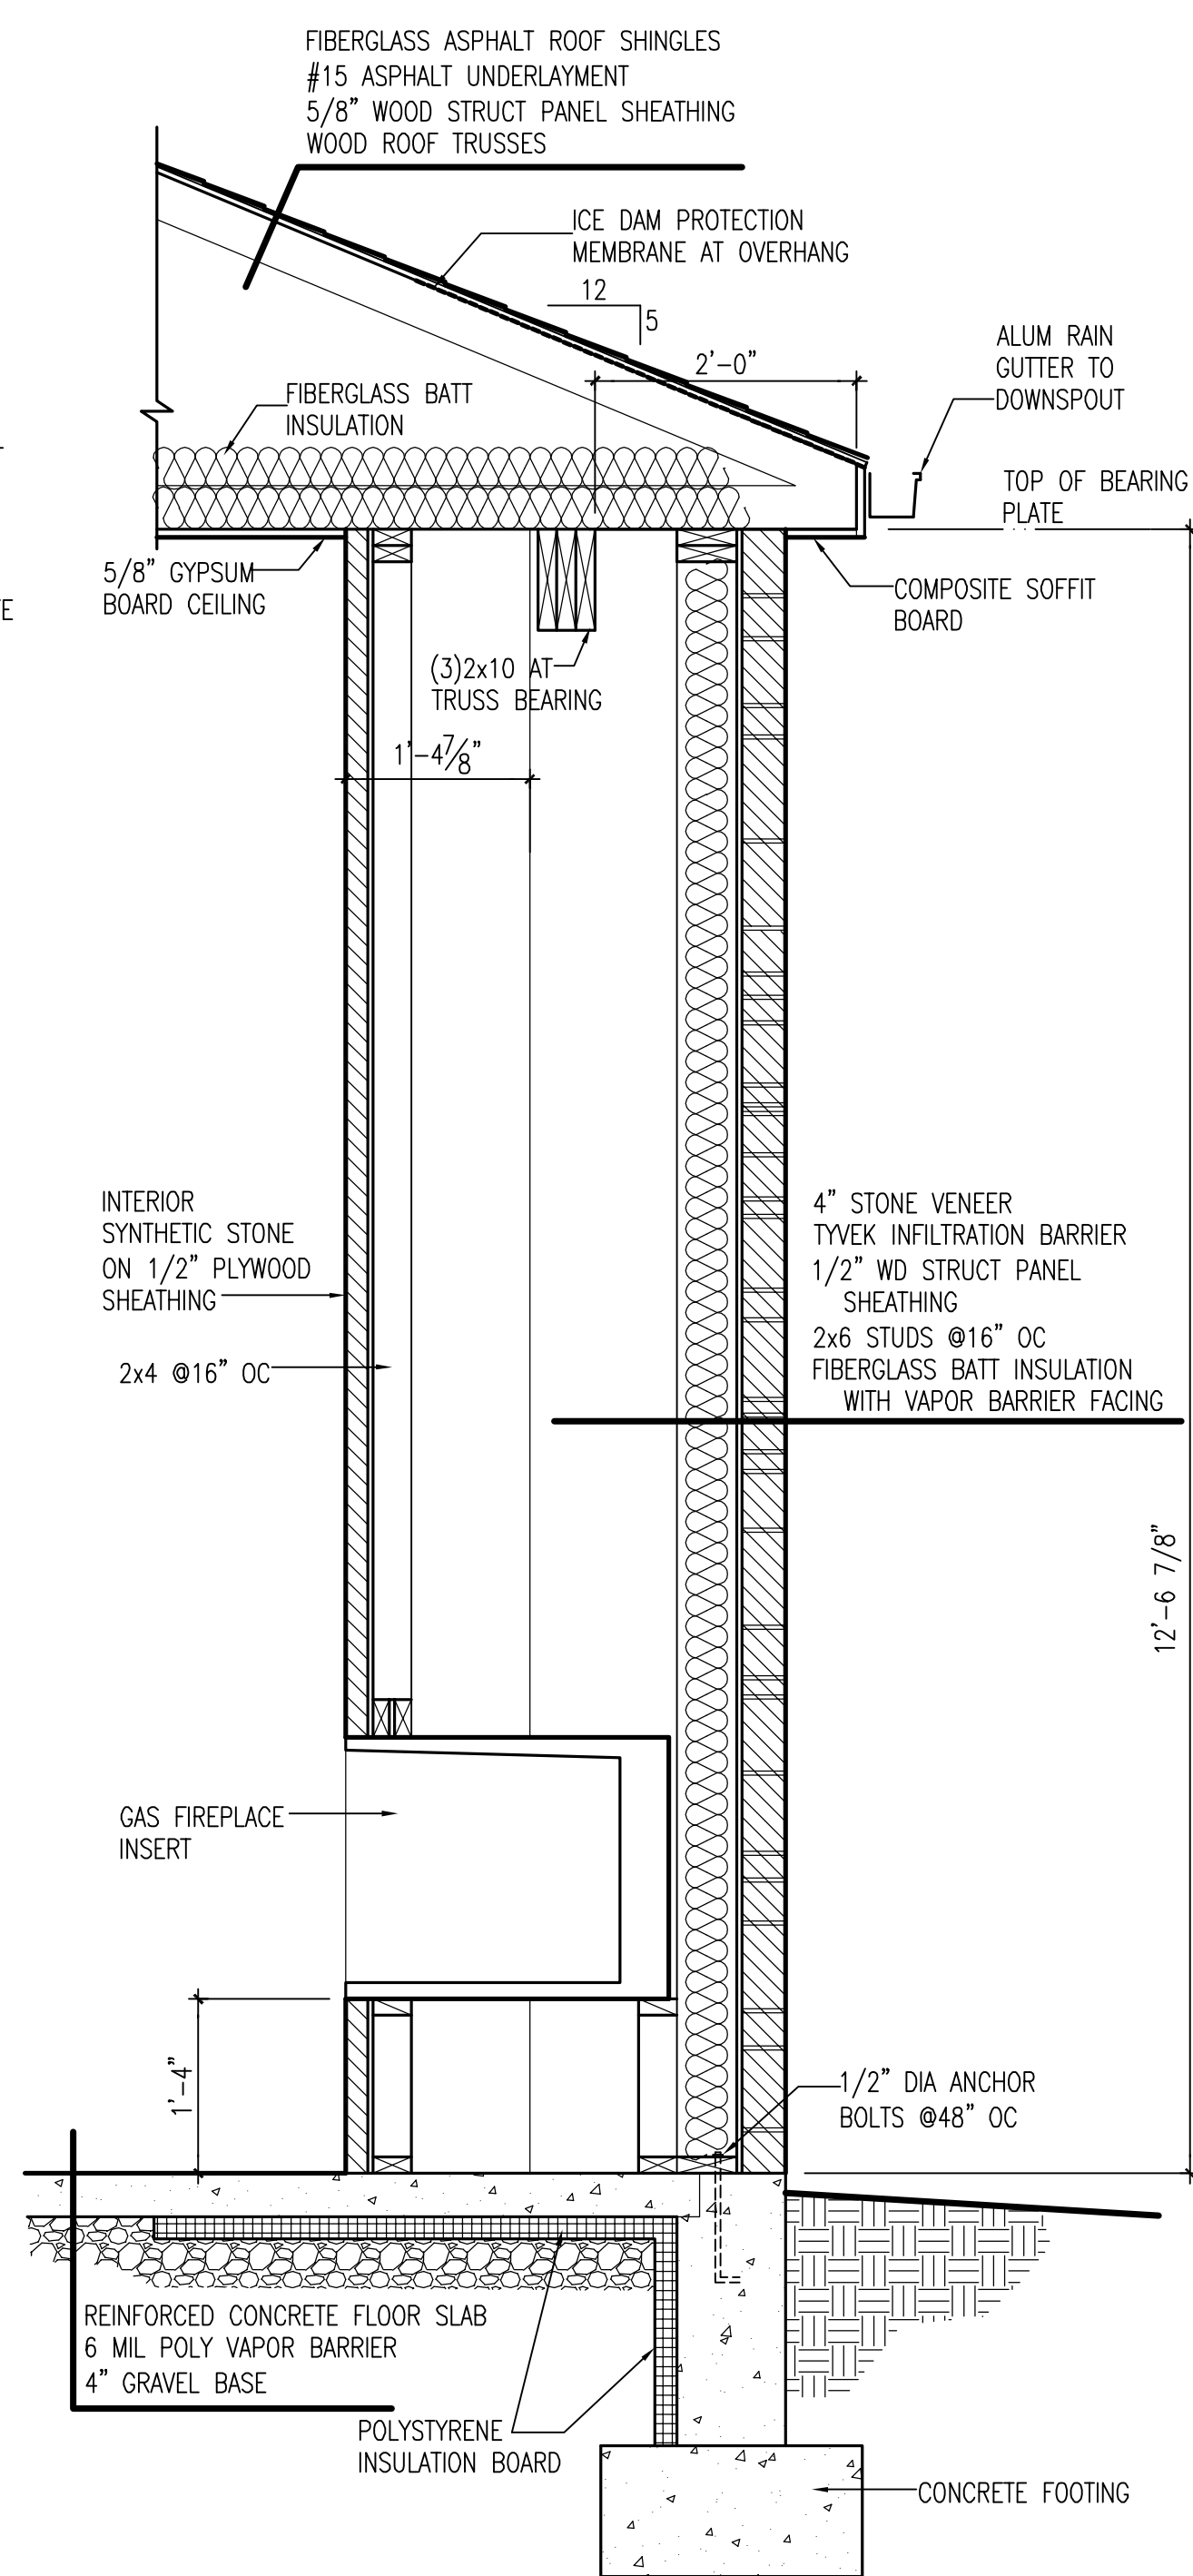

4 WALL SECTION LOOKING WEST
A6 SCALE: 3/4"=1'-0"

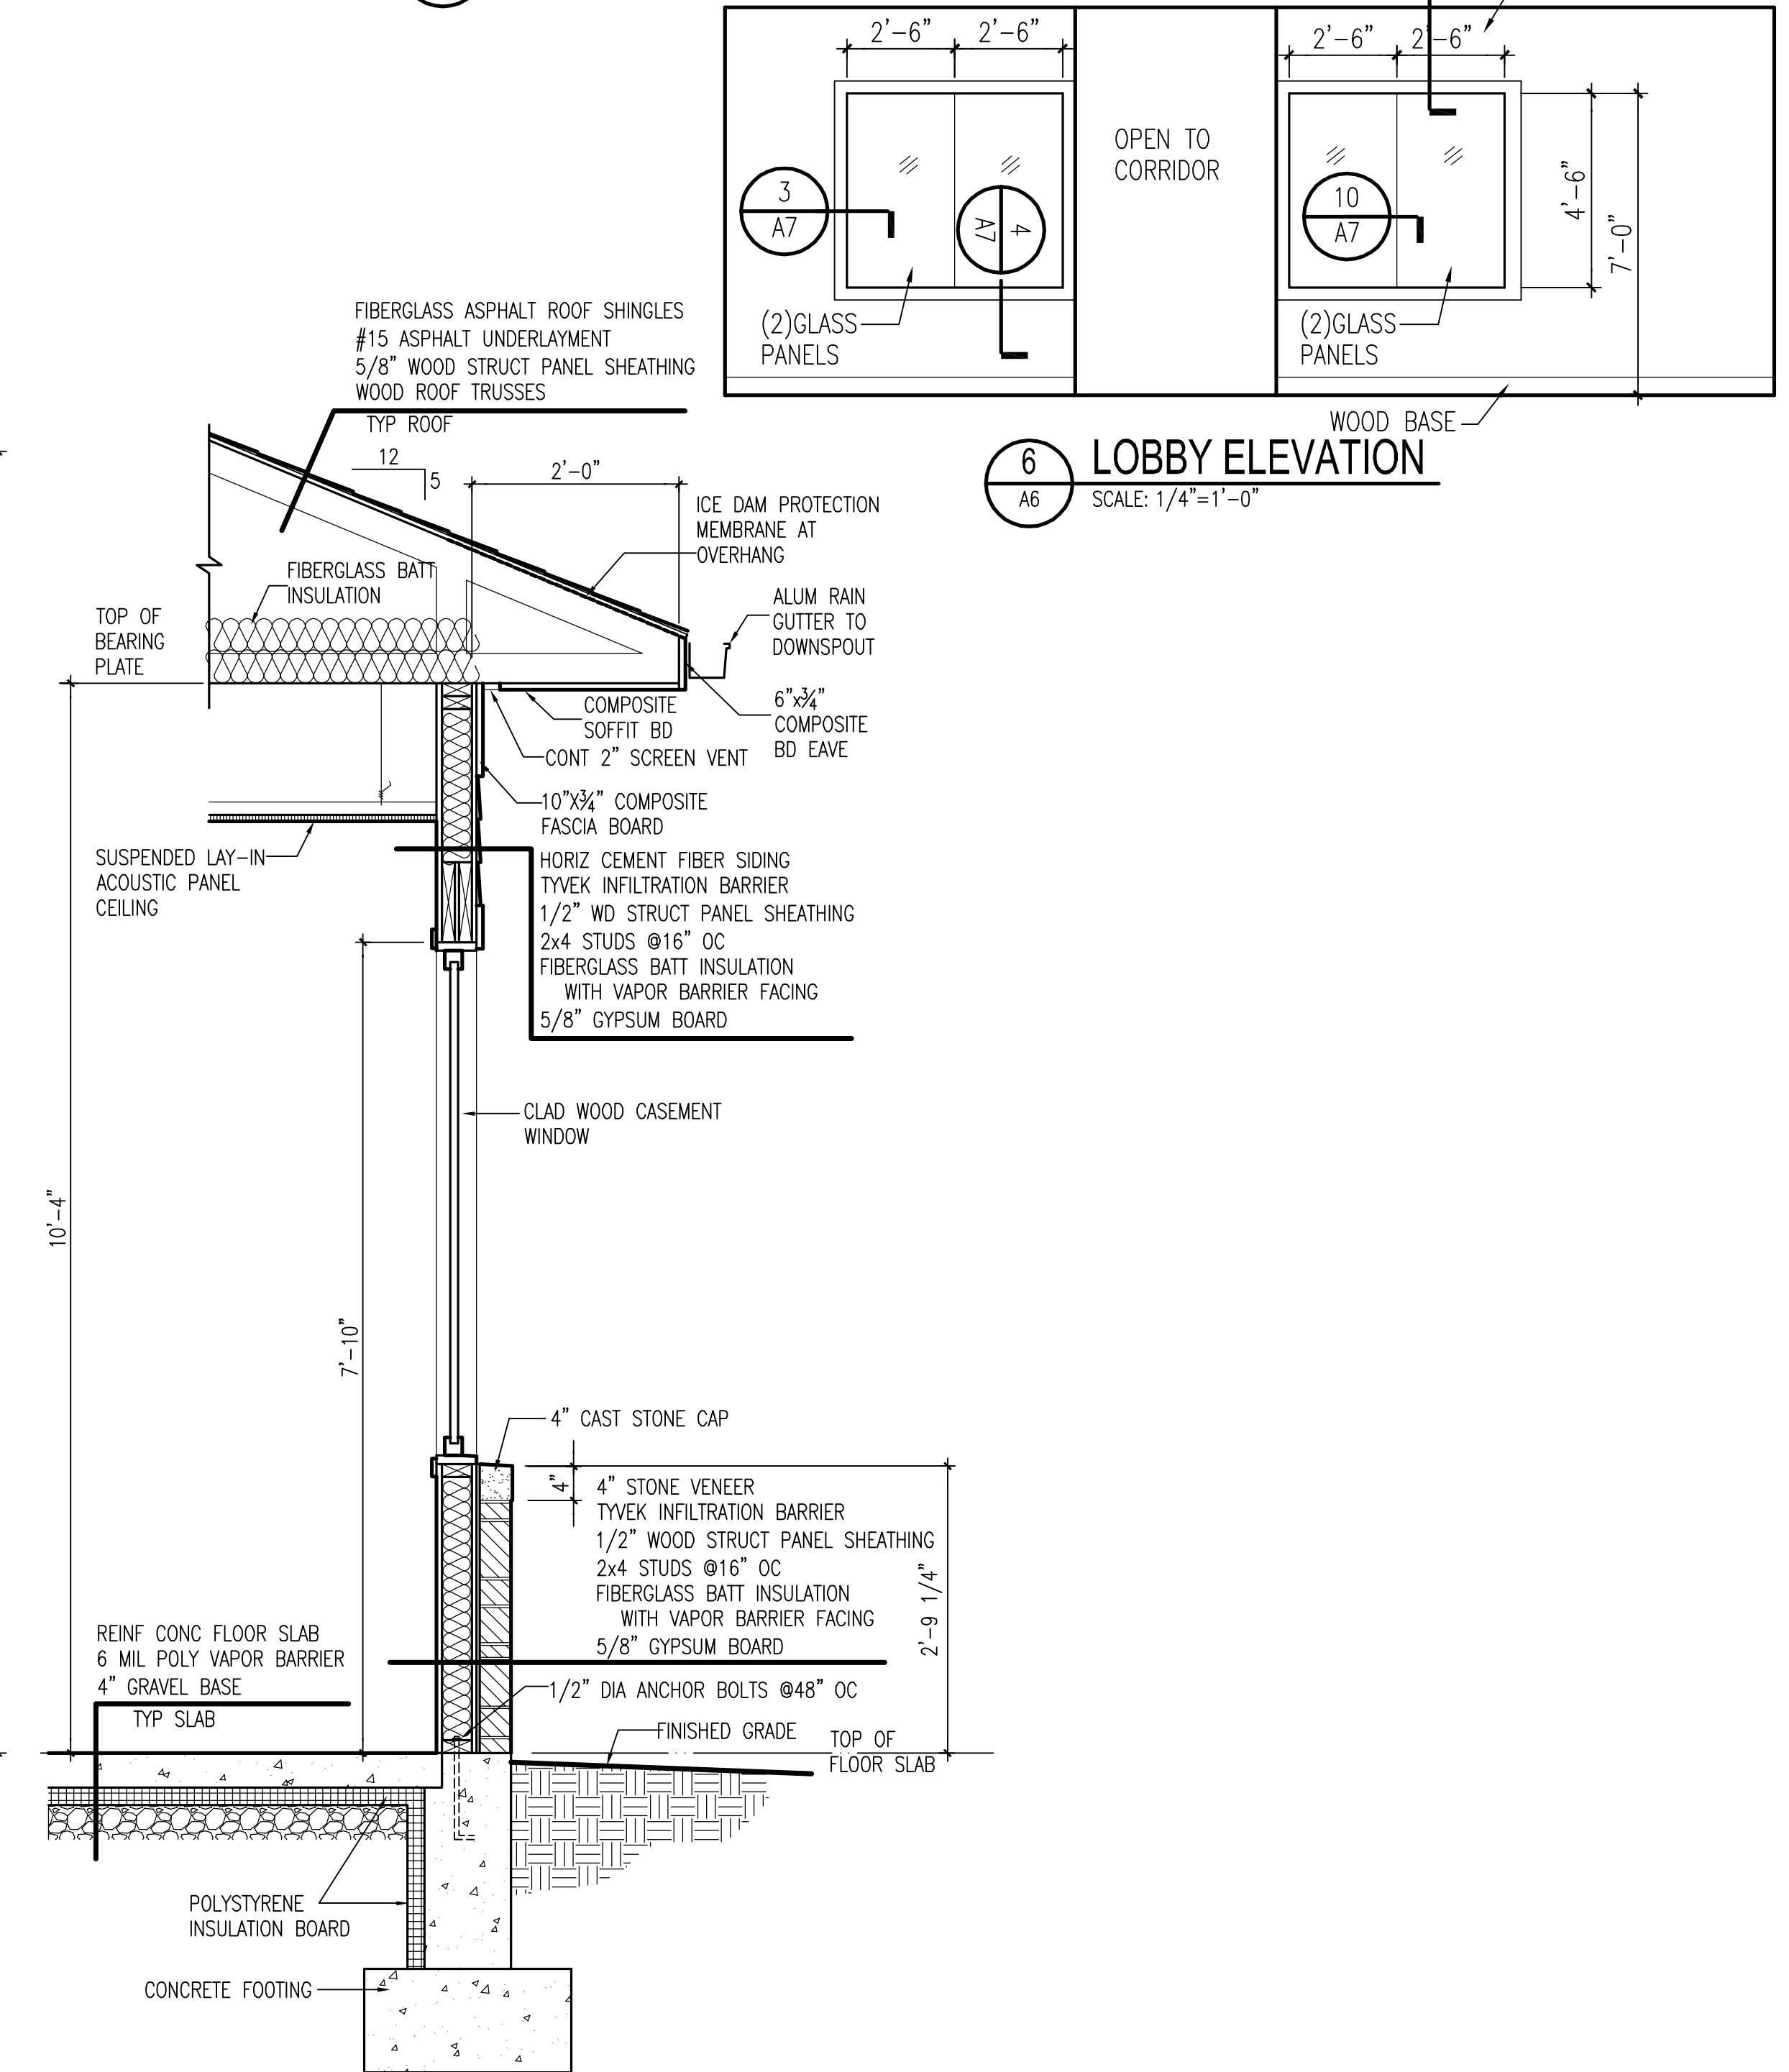

5 WALL SECTION LOOKING WEST
A6 SCALE: 3/4"=1'-0"

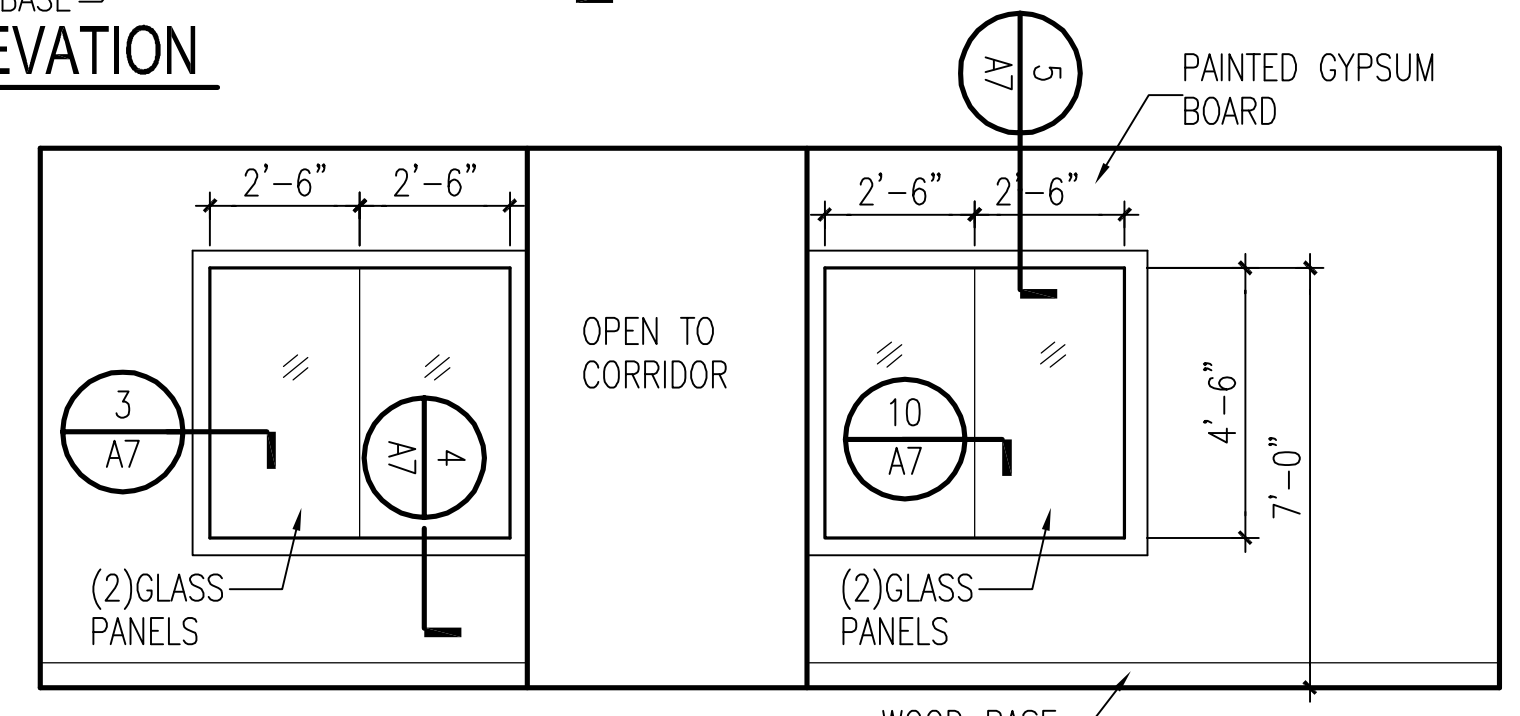

6 LOBBY ELEVATION
A6 SCALE: 1/4"=1'-0"